

PLOT LIMIT-04
E: 493304.042
N: 2778470.215

PLOT LIMIT-03
E: 493322.655
N: 2778466.233

PLOT LIMIT-02
E: 493336.426
N: 2778463.861

PLOT LIMIT-01
E: 493340.385
N: 2778458.108

PLOT LIMIT-05
E: 493297.783
N: 2778438.526

PLOT LIMIT-06
E: 493335.063
N: 2778431.162


ARCHITECTURE
FIRST FLOOR PLAN

A
A-103

THE COPYRIGHT © OF THIS DRAWING REMAINS WITH ARCH DESIGN CONCEPT ARCHITECTURAL ENGINEERING CONSULTANCY AND MAY NOT BE REPRODUCED IN ANY FORM WITHOUT PRIOR WRITTEN CONSENT.

STANDARD NOTES:
- ALL DIMENSIONS ARE IN MILLIMETER OR METER UNLESS STATED.
- DO NOT SCALE THIS DRAWINGS USE ONLY FIGURED DIMENSIONS.
- CHECK ALL DIMENSIONS ON SITE BEFORE WORK PROCEED.
- REPORT ANY ERROR AND OMISSIONS TO PROJECT ADMINISTRATOR READ IN CONJUNCTION WITH ALL OTHER PROJECT INFORMATION © COPYRIGHT.
- ANY DISCREPANCIES BETWEEN DRAWINGS AND SPECIFICATION COORDINATE WITH CONSULTANT.

سلطة دبي للتطوير
Dubai Development Authority
R/E.Q. 336691 09 May 2021
NO OBJECTION
FULLY ACCORDANCE WITH LOCAL AUTHORITY REQUIREMENT, COMPLIANCE WITH REGULATIONS AND QUALITY OF PRACTICE.
DDA.GOV.AE

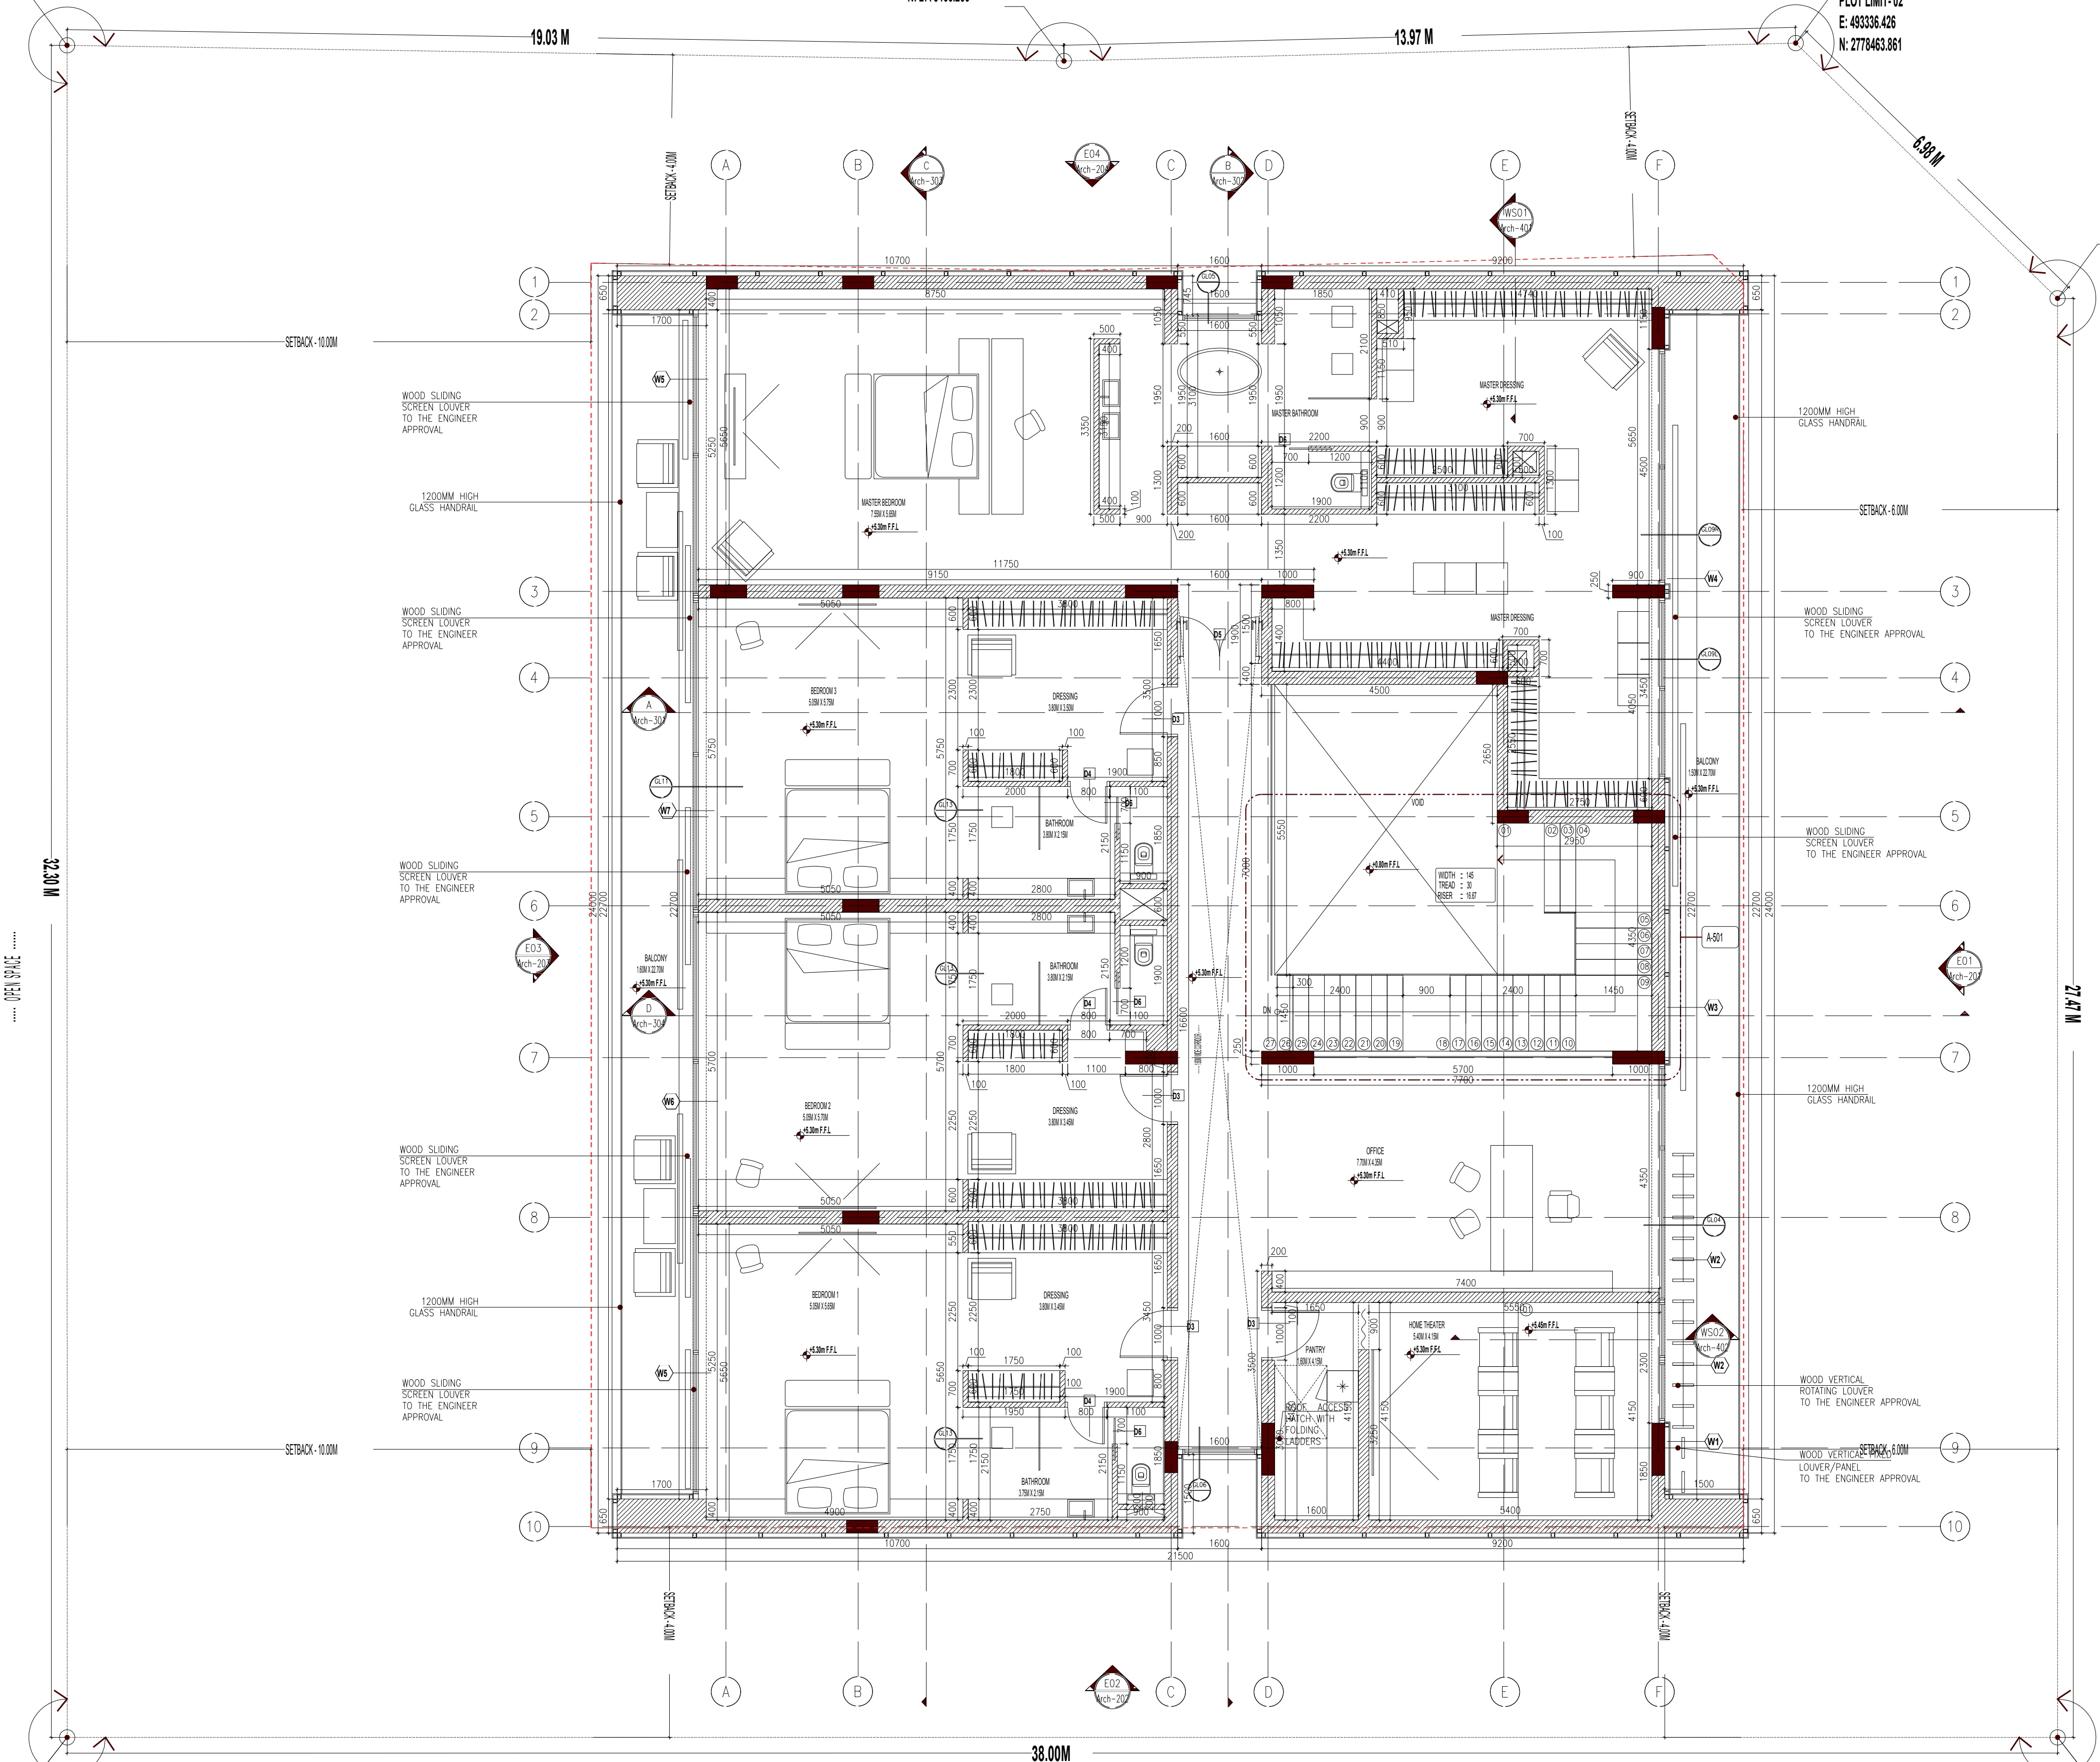

REV. NO.	DESCRIPTION	CHKD	DATE

CLIENT: Mr. FRANZ GERGELY

CONSULTANT:

ارتش ديزين كونستيت
 للاستشارات الهندسية المعمارية
 Arch Design Concept
 Architectural Engineering Consultancy
 Office # 503, International Business Center 2 Bldg., International Labour Reserve, P.O. Box 148888, Dubai, U.A.E.
 E: info@archdesignconcept.com © 2014-2015 archdesignconcept.com
 T: +971-44678333 F: +971-44479152

ENGINEER DETAIL

ARCHITECT	STRUCTURAL ENGINEER
NAME: IRFAN MAILICK	NAME: AKRAM SHAIK
REG. NO.: 117833	REG. NO.: 117834

PLOT NO.:	LOCATION:
6316479 (R2/2)	Dubai Hills

PROJECT NAME:
PROPOSED G+1 VILLA

DRAWING TITLE:
FIRST FLOOR PLAN

THIS DRAWING ISSUED FOR:

<input type="checkbox"/> CLIENT APPROVAL	<input type="checkbox"/> CONSTRUCTION
<input checked="" type="checkbox"/> MUNICIPALITY APPROVAL	<input type="checkbox"/> TENDER

SCALE: 1:75	DATE: 29-04-2021
DRAWN BY: ALBIN	APPROVED: --

PROJECT NO: ADC-D-DH-007	REV NO: 00
DRAWING NO: Arch-103	SHEET NO: 03