


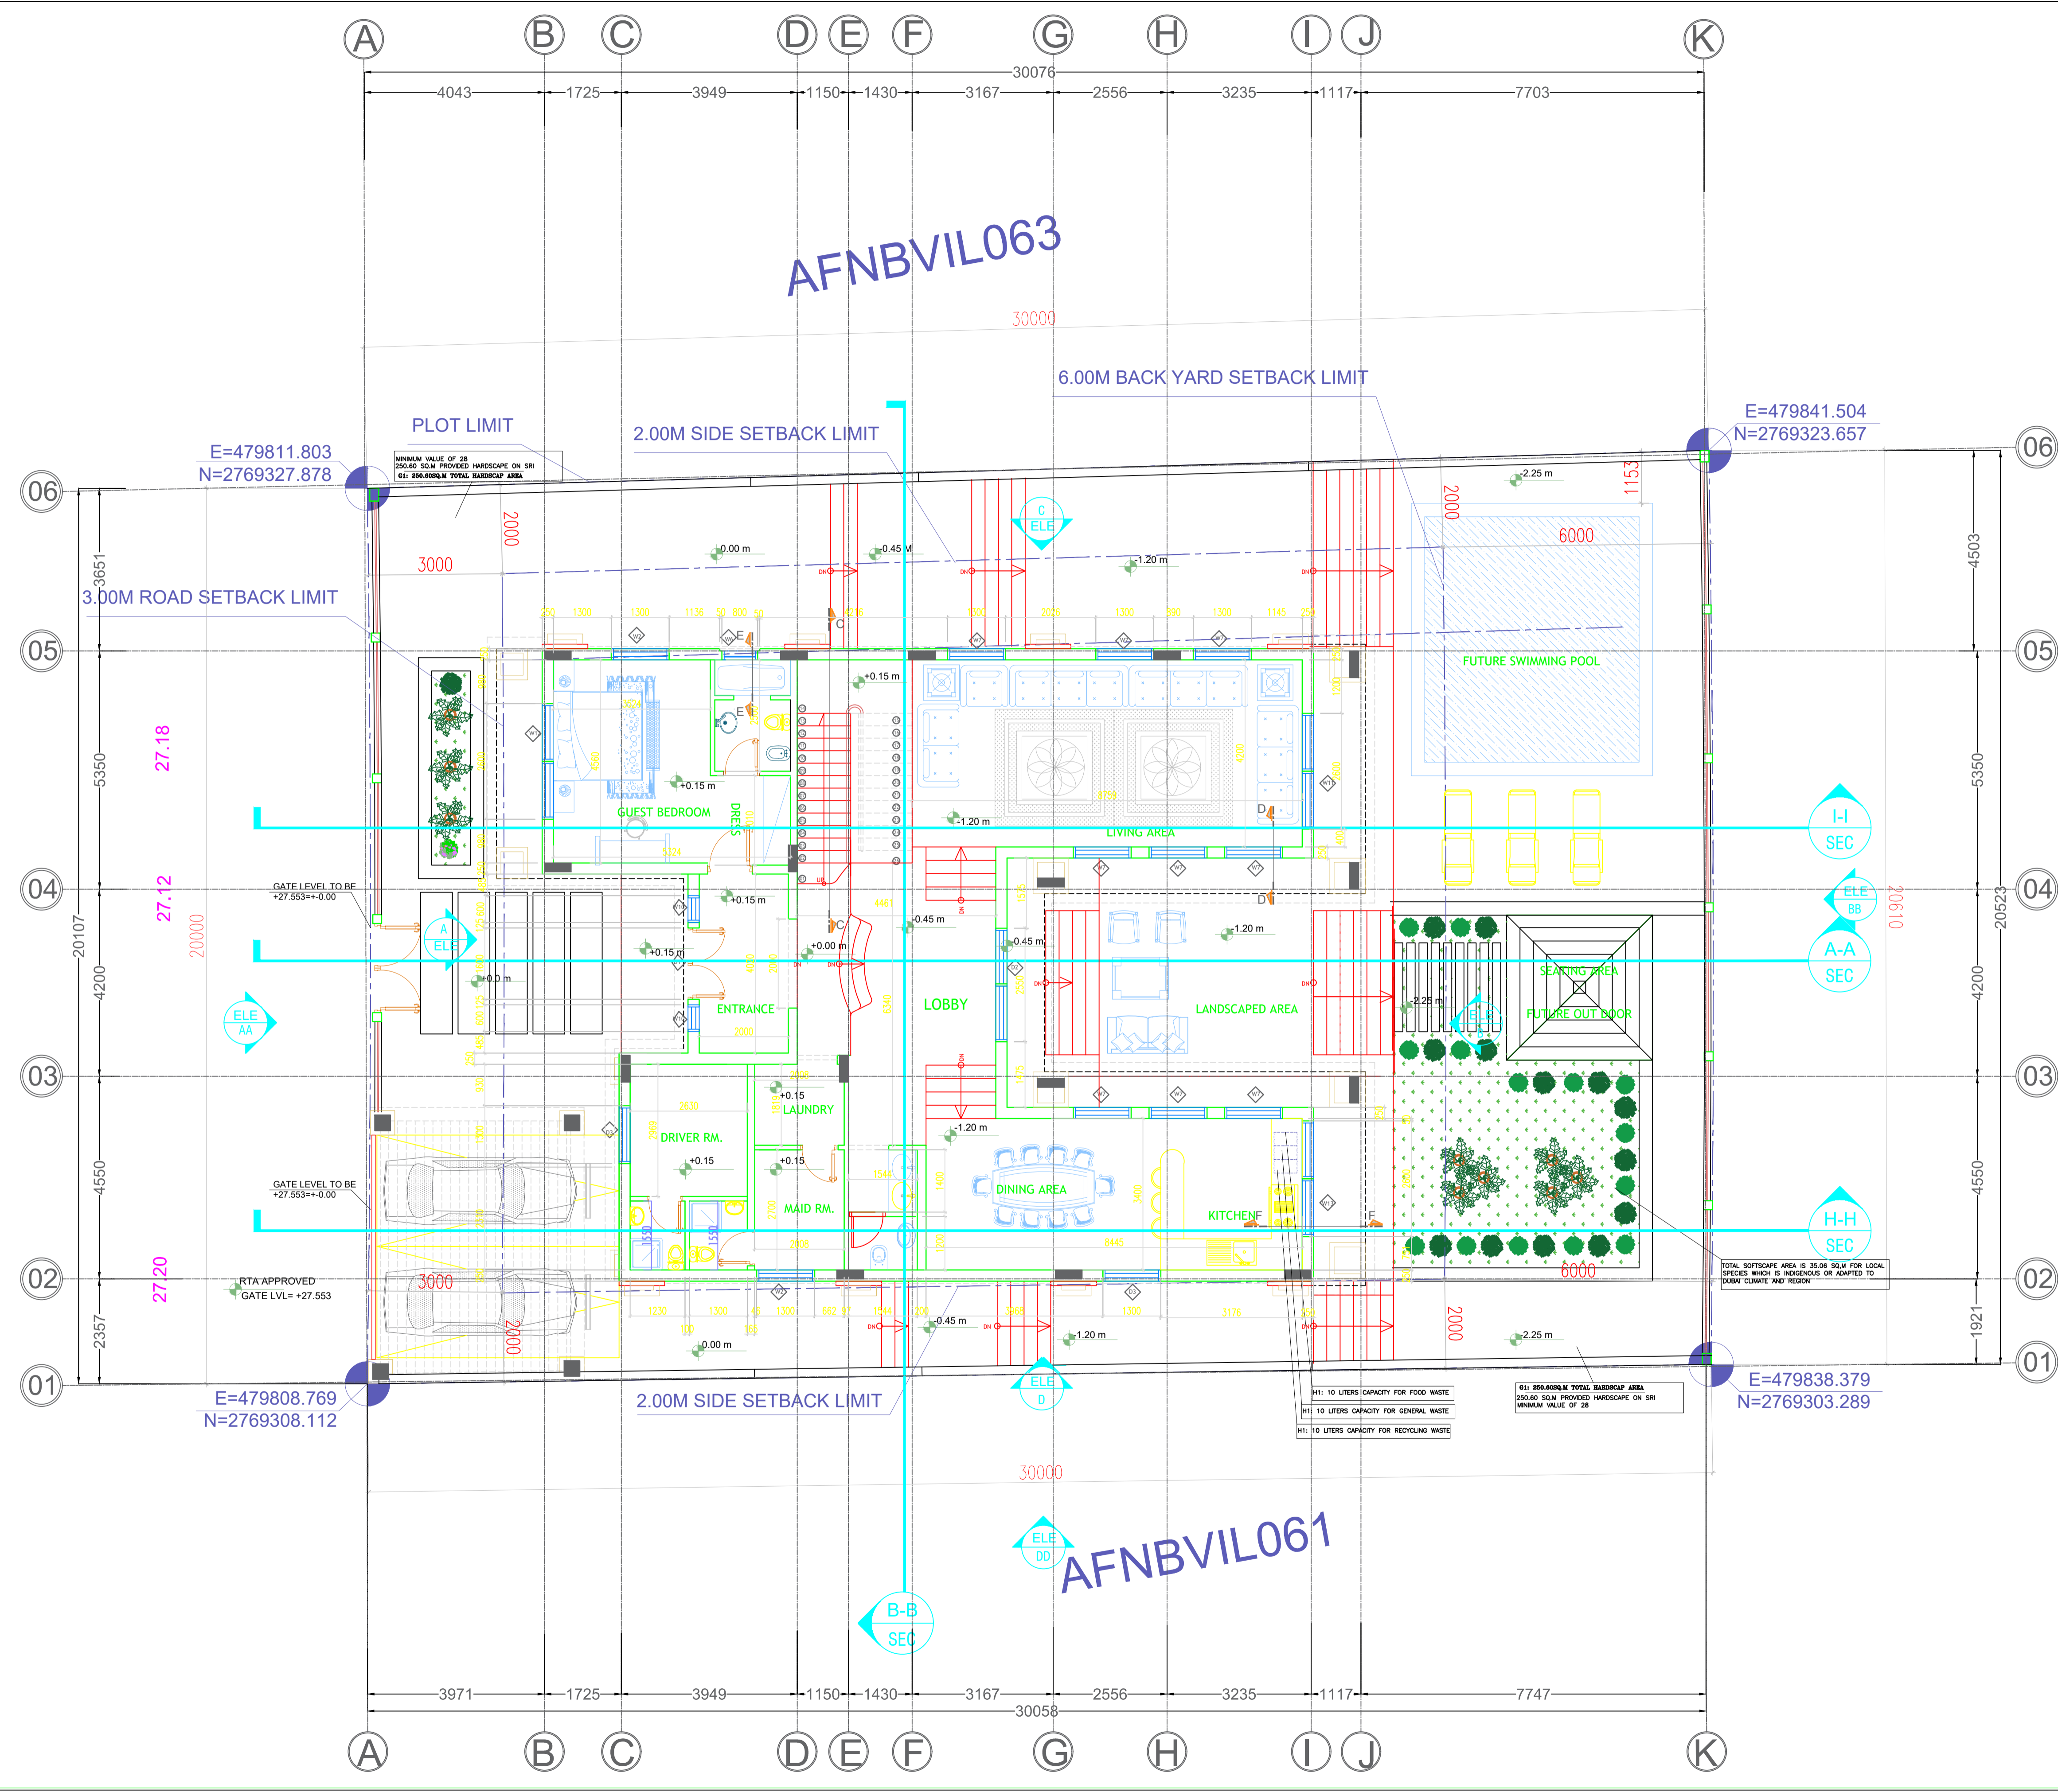

TRANS FAST BUILDING CONTRACTING L.L.C.
 Tel: +971 45578560
 806 Al Saheel Tower 2, Al Nahda
 P.O. BOX 60238, DUBAI, UAE www.transfastc.com

- NOTES:**
1. ALL DIMENSIONS ARE IN MILLIMETERS UNLESS OTHERWISE NOTED.
 2. THE CONTRACTOR WILL BE RESPONSIBLE FOR COORDINATING THE WORKS AMONG VARIOUS TRADES AS NECESSARY TO AVOID CONFLICTS AND TO INSURE THE INSTALLATION OF ALL WORKS WITHIN THE AVAILABLE SPACE.



| REV. | DESCRIPTION OF CHANGE | DATE | DRAWN | APPROVED |
|------|-----------------------|------|-------|----------|
| | | | | |

PROJECT: G+1 VILLA
 AFNBVIL062
 JABAL ALI 1ST

CLIENT: ABDULAZIZ ABDULLAH ALNOWAISR

CONSULTANT: NOBLE
 ENGINEERING CONSULTANT
 HEAD OFFICE: OFFICE 402-ROYAL PLAZA BUILDING- RRGGA
 ROAD - DEIRA, DUBAI - U.A.E. P.O. BOX: 19331 DUBAI - UAE
 TEL : 00971 4 2824747; FAX : 00971 4 2822297

DRAWING TITLE: FIRST FLOOR PLAN

SHEET NUMBER: A-101

SCALE: N/L

DESIGNED BY: ENG. WAQAR
DRAWN BY: ENG. WAQAR
CHECKED BY: ENG. AKHTER

CERTIFIED BY: APPROVED BY: DATE: 10-02-2021

COPYRIGHTS RESERVED SIZE: A-2