

NOTES:

- THIS DRAWING IS FOR CONCEPT SUBMISSION ONLY. IT IS FORBIDDEN TO BE USED FOR ANY OTHER PURPOSE WITHOUT THE WRITTEN PERMISSION OF THE CONSULTANT.
- THIS DRAWING IS NOT TO BE SCALED. THE STATED DIMENSIONS ONLY ARE TO BE CONSIDERED.
- THE DISCREPANCIES ARE TO BE BROUGHT TO THE ATTENTION AND RESOLVED BY PIONEERS OF EXPERTS ENGINEERING CONSULTANT BEFORE COMMENCEMENT OF ANY WORK.

- \* ROOMS OF 4 LABOURS (TYP A)
- \* ROOMS OF 6 LABOURS (TYP B)
- \* ROOMS OF 7 LABOURS (TYP C)
- \* ROOMS OF 5 LABOURS (TYP D)

AS REVISED

No	DESCRIPTION	DATE	DRWN	CHKD

STATUS: CONCEPT SUBMISSION

OWNER: MR.GHALIB HUSSAIN ABDULLA

PROJECT: LABOUR COMP

DESIGN HEIGHT: G+2+R CONSTRUCTION: G+2+R

LOCATION: MUHAISANAH 2ND PLOT No: 2640930

CONSULTANT:

**NOBLE**  
ENGINEERING CONSULTANT

HEAD OFFICE : OFFICE 402- ROYAL PLAZA BUILDING- RIGGA ROAD - DIERA, DUBAI- U.A.E. P.O.BOX: 183231 DUBAI- UAE, TEL : 00971 4 2824747; FAX : 00971 4 2822297

DWG TITLE:


TYPICAL FLOOR

SCALE: 1:100 DATE: OCT 2019

ASST./DRAFT: AYA CHK. ARCH. KASSAR ENG NO. 111454

DISCIPLINE: ARCHITECTURE DWG No: Se. No.

PROJECT No: AR-1-03

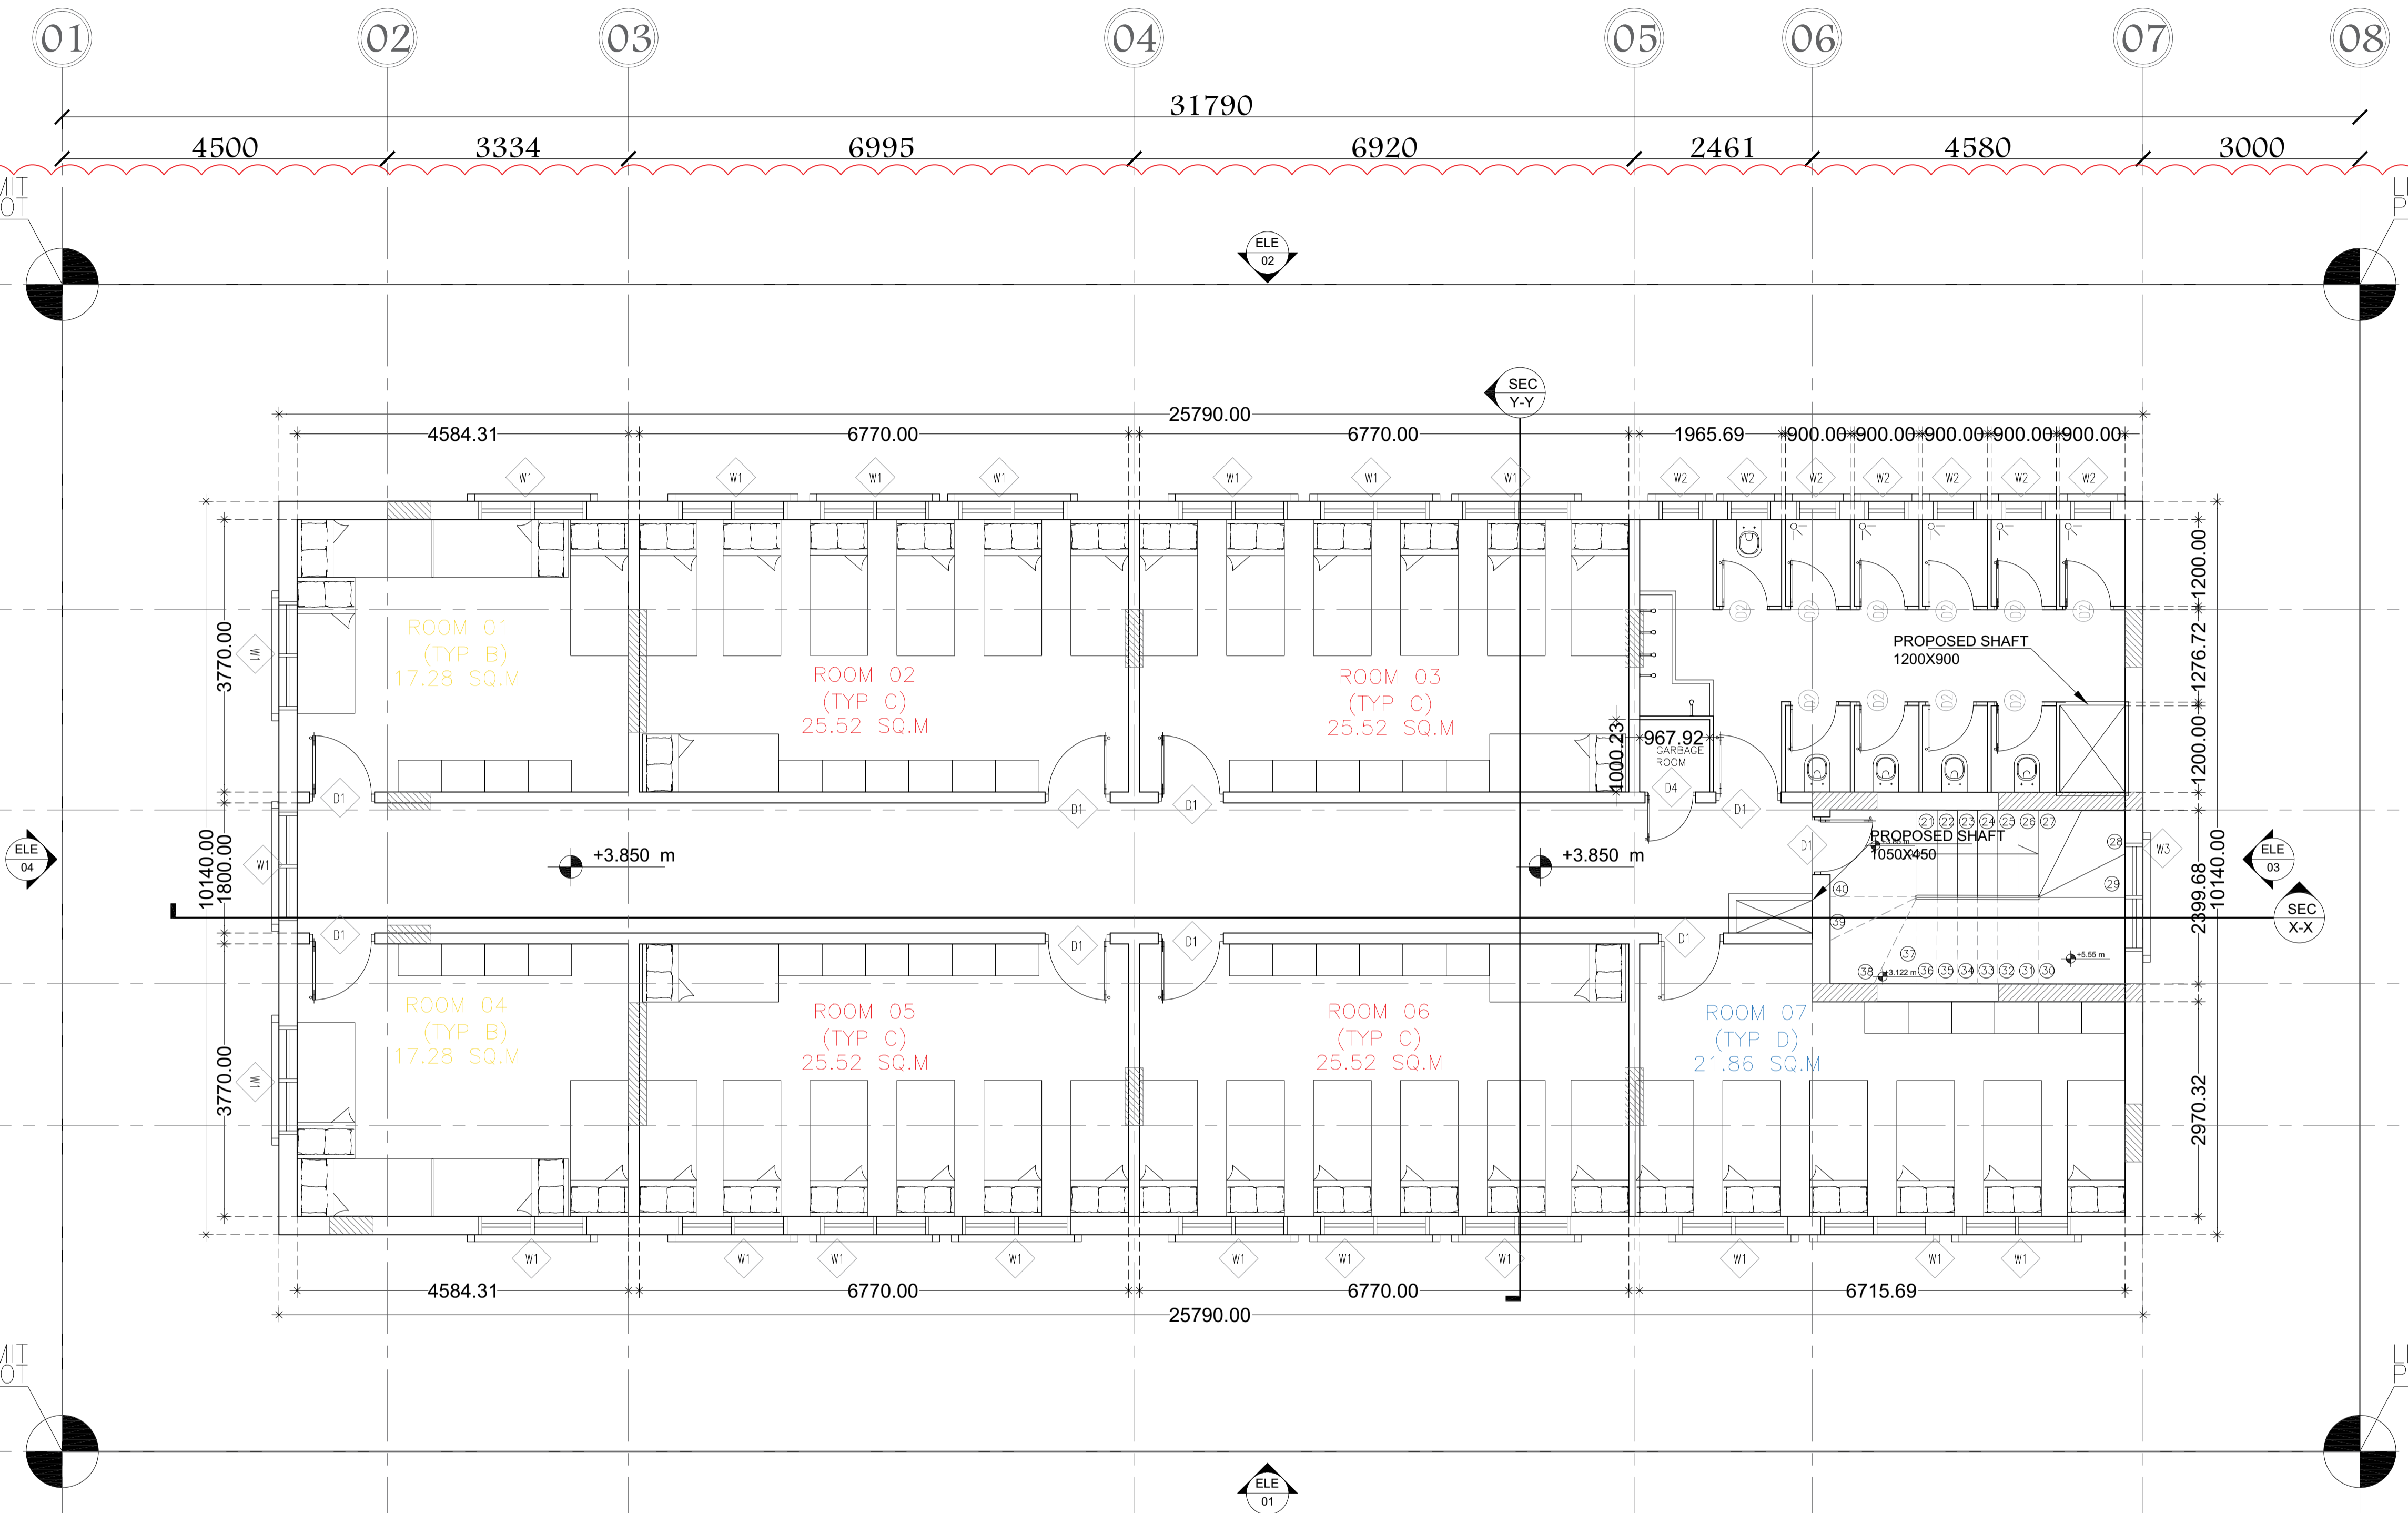

TYPICAL FLOOR PLAN