
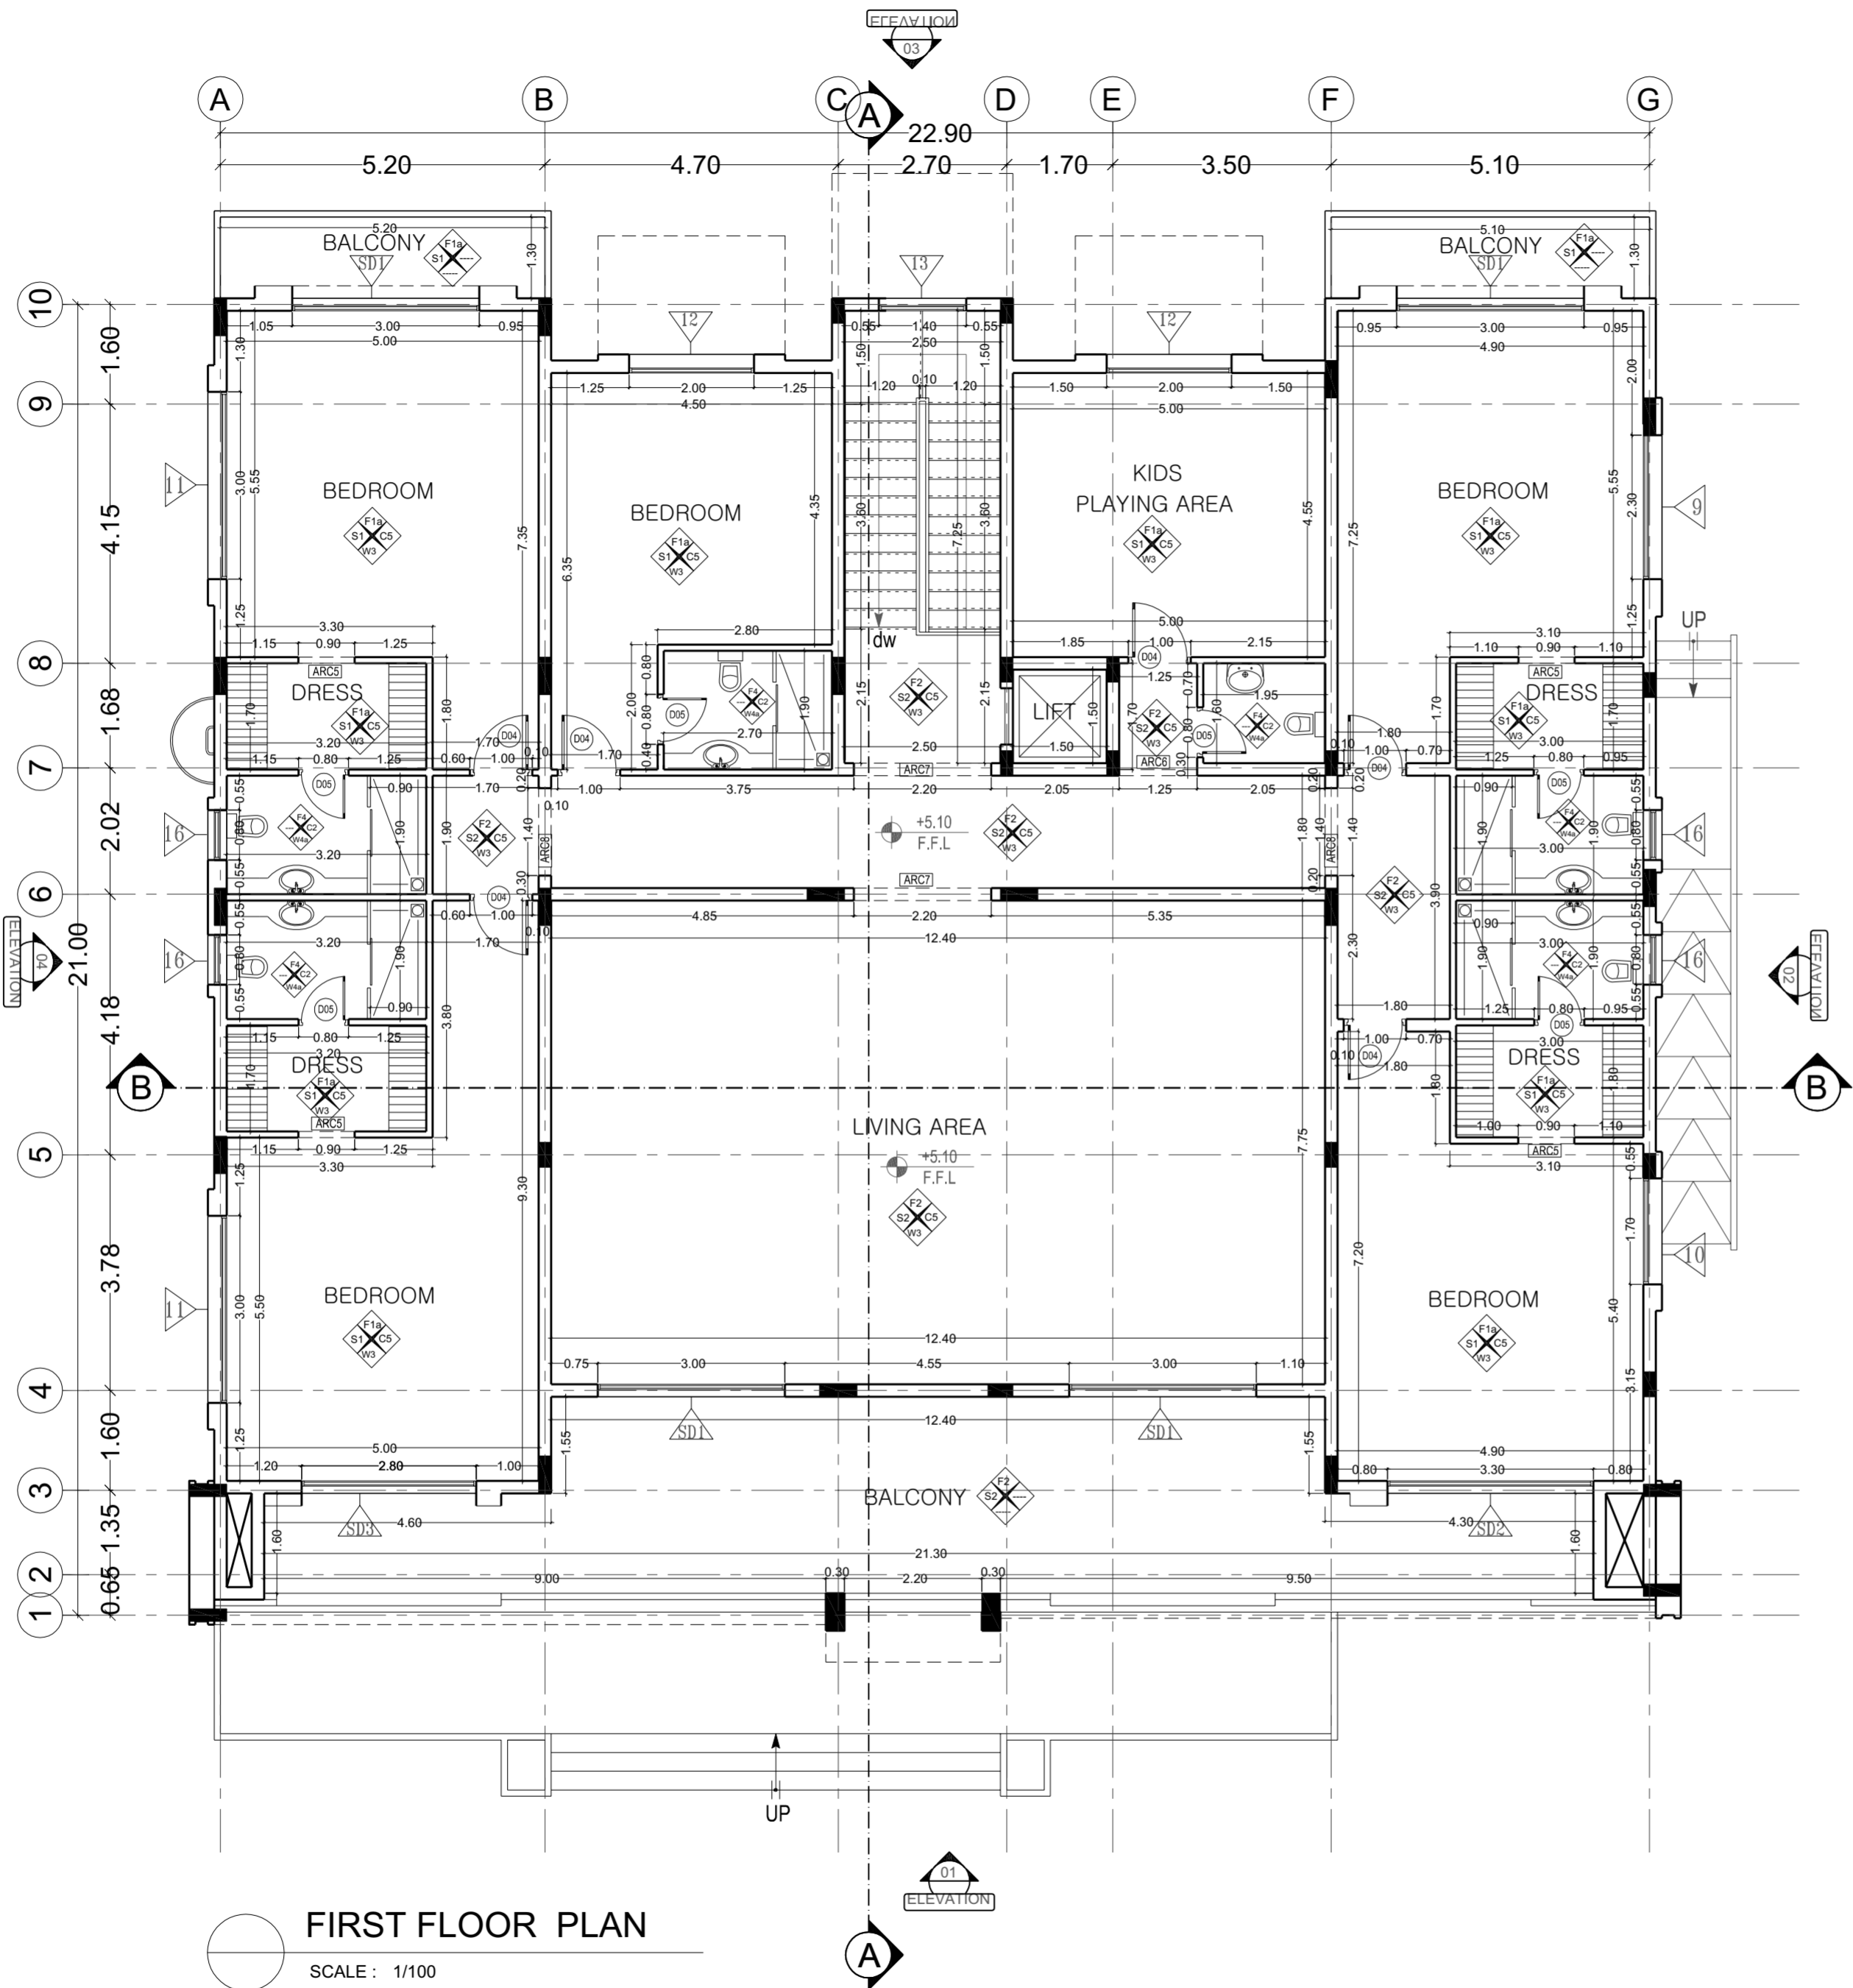


نظام دبي تراخيص البناء Dubai BPS	بلدية دبي DUBAI MUNICIPALITY
مخططات معتمدة	التاريخ: 19/01/20
إدارة تراخيص البناء	رقم الأرض: 4160744
	رقم المعاملة: 203250-6-2

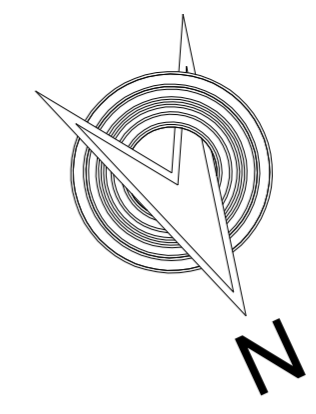

FIRST FLOOR PLAN
SCALE: 1/100

F	W	C	INTERNAL FINISHING SCHEDULE
FLOORING	F1	a/ (450X450)mm GLAZED CERAMIC TILES ON MORTAR BED b/ (450X450)mm GLAZED GRANITE TILES ON MORTAR BED	
	F2	600x600x20 mm THK POLISHED MARBLE TILES ON MORTAR BED	
	F3	GRANITE 30mm THK. TREAD 20mm THK. RISER	
	F3*	30mm TH. CUT SIZE GRANITE SLABS ON MORTAR BED	
	F4	(200X200)mm OR (300X300)mm COLORED NON-SLIP CERAMIC TILES ON MORTAR BED	
	F5	NON SLIP EPOXY FLOOR PAINT	
SKIRTING	S1	100mm HIGH CERAMIC TILE SKIRTING TO MATCH FLOORING	
	S2	100mm HIGH POLISHED MARBLE TO MATCH FLOORING	
	S3	100mm HIGH GRANITE TILE SKIRTING TO MATCH FLOORING	
	S4	100mm TERAZZO SKIRTING TO MATCH FLOORING	
WALLS	W1	300x600x20 mm THK. POLISHED MARBLE TILES ON MORTAR BED	
	W2	20mm THICK CUT TO SIZE POLISHED GRANITE SLABS ON MORTAR BED	
	W3	WASHABLE PHINOMASTIC PAINT ON 15mm THICK SAND/CEMENT PLASTER.	
	W4	COLORED GLAZED CERAMIC TILES: a/ 200x300mm (BATHS & TOILETS) b/ 300X400 mm (KITCHENS)	
	W5	ACRYLIC POLYURETHANE PAINT OVER 15mm THICK SAND/CEMENT PLASTER	
	W6	1M HT. GRANITE TILES WITH WOODEN TOP BORDER	
	W7	EPOXY PAINT ON 20mm SAND CEMENT PLASTER	
CEILING	C1	WASHABLE PHINOMASTIC PAINT ON 15mm THICK SAND/CEMENT PLASTER.	
	C2	FULLY ACCESSIBLE SUSPENDED CEILING 600x600x9mm THK. GYPSUM TILES	
	C3	100mm WIDE ALUMINUM STRIPS FALSE CEILING.	
	C4	HONEY COMB ALLUMINIUM CELLS 100 X 100 X 50MM THK.	
	C5	WASHABLE PHINOMASTIC PAINT ON DECORATIVE GYPSUM BOARD	

Architect name
Ghandy Alhamdan
DM reg. no.
7418

المعمار الاسلامي
Islamic Architects Consulting Engineers
P.O. BOX: 19030, DUBAI, U.A.E. Tel: 04 3576626 Fax: 04 3576657
P.O. BOX: 1839, SHARJAH, U.A.E. Tel: 052 7855596 Fax: 06 5750137

PROJECT:
PROPOSED G +1 VILLA

CLIENT NAME:
AHMAD ABDULRAHMAN MOHD MOHD SHARIF ALAWADHI
MOHAMED ABDULRAHMAN MOHD MOHD SHARIF ALAWADHI
FATMA ABDULRAHMAN MOHD MOHD SHARIF ALAWADHI
LAILA ABDULRAHMAN MOHD MOHD SHARIF ALAWADHI

LOCATION:
NADD AL HAMAR

PLOT NO: 4160744 JOB NO:

DRWG. TITLE:
FIRST FLOOR PLAN

SCALE: 1:100 DWG. NO: A 03
Date: 07-2019 SHEET SIZE: A2