


**CIVIL ENGINEERING DEPARTMENT**  
 Drawing has been reviewed for compliance with the Regulation and is:  
**Approved with Comments**  
 Permit Engineer:.....

NR-02/04/2018

This drawing approval is subject to full compliance with requirements of Trakhees-EHS and Dubai Civil Defence.

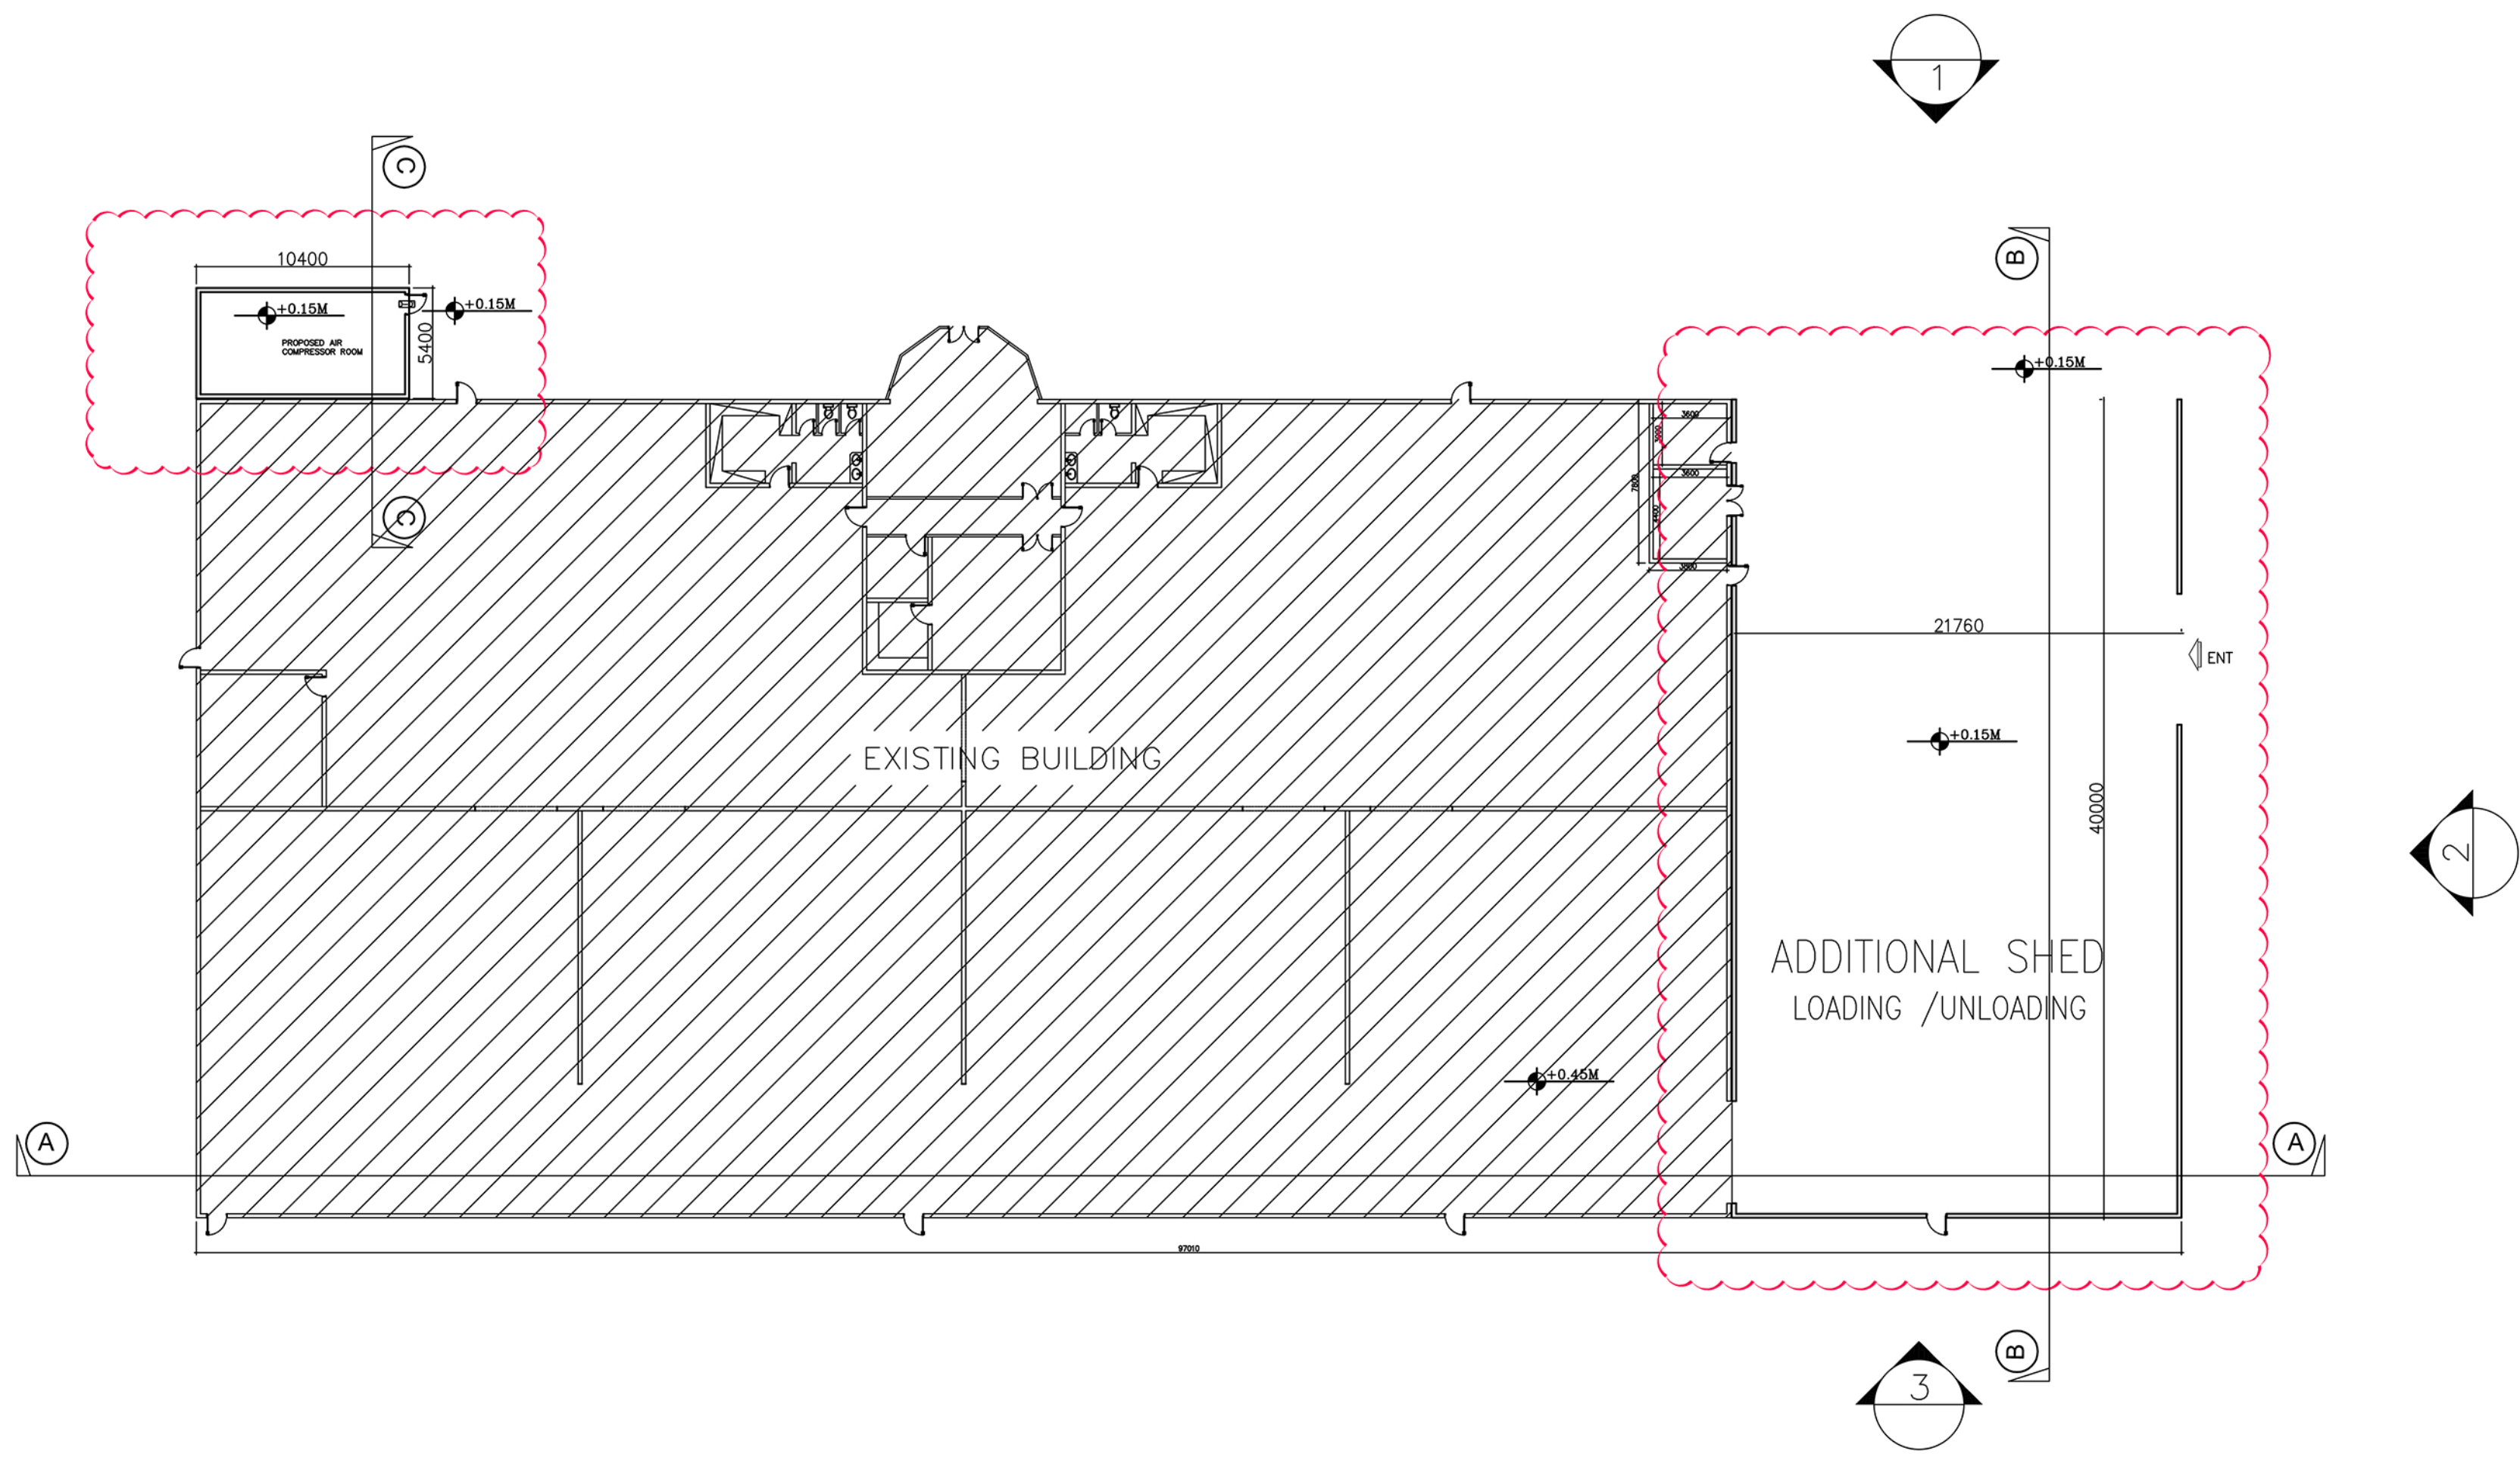

*(Handwritten signature)*

REV.	DESCRIPTION	DATE	NAME

**masar**  
 ماسار  
 ENGINEERING CONSULTANCY  
 TEL: (04)2667368 FAX: (04)2667369 P.O.BOX 93825 DUBAI, U.A.E.  
 www.masareng.com Email: haltham@masareng.com

CLIENT NAME:  
 Firstpress (Plastic Moulders)  
 Middle East

LOCATION: DUBAI BLOCK NAME: Jebel Ali Free Zone (South-1) PLOT NO.: S20307 at Area no. 6796

PROJECT:  
 PROPOSED SHED

DRAWING TITLE:  
 GROUND FLOOR PLAN

ARCH.	HITHAM HAMMOUD	REVISION NO.	
STRUC.	KINDA HOMSI		
ELC.M.	NAME		
DRAWN	NAME		

DRAWING CODE (COM) :

JOB NO:	DWG NO:	SCALE:	SERIAL NO.
		NO	NO