


- NOTES:
1. ALL DIMENSIONS ARE IN METERS UNLESS OTHERWISE NOTED.
 2. THE CONTRACTOR WILL BE RESPONSIBLE FOR COORDINATING THE WORKS AMONG VARIOUS TRADES AS NECESSARY TO AVOID CONFLICTS AND TO INSURE THE INSTALLATION OF ALL WORKS WITHIN THE AVAILABLE SPACE.

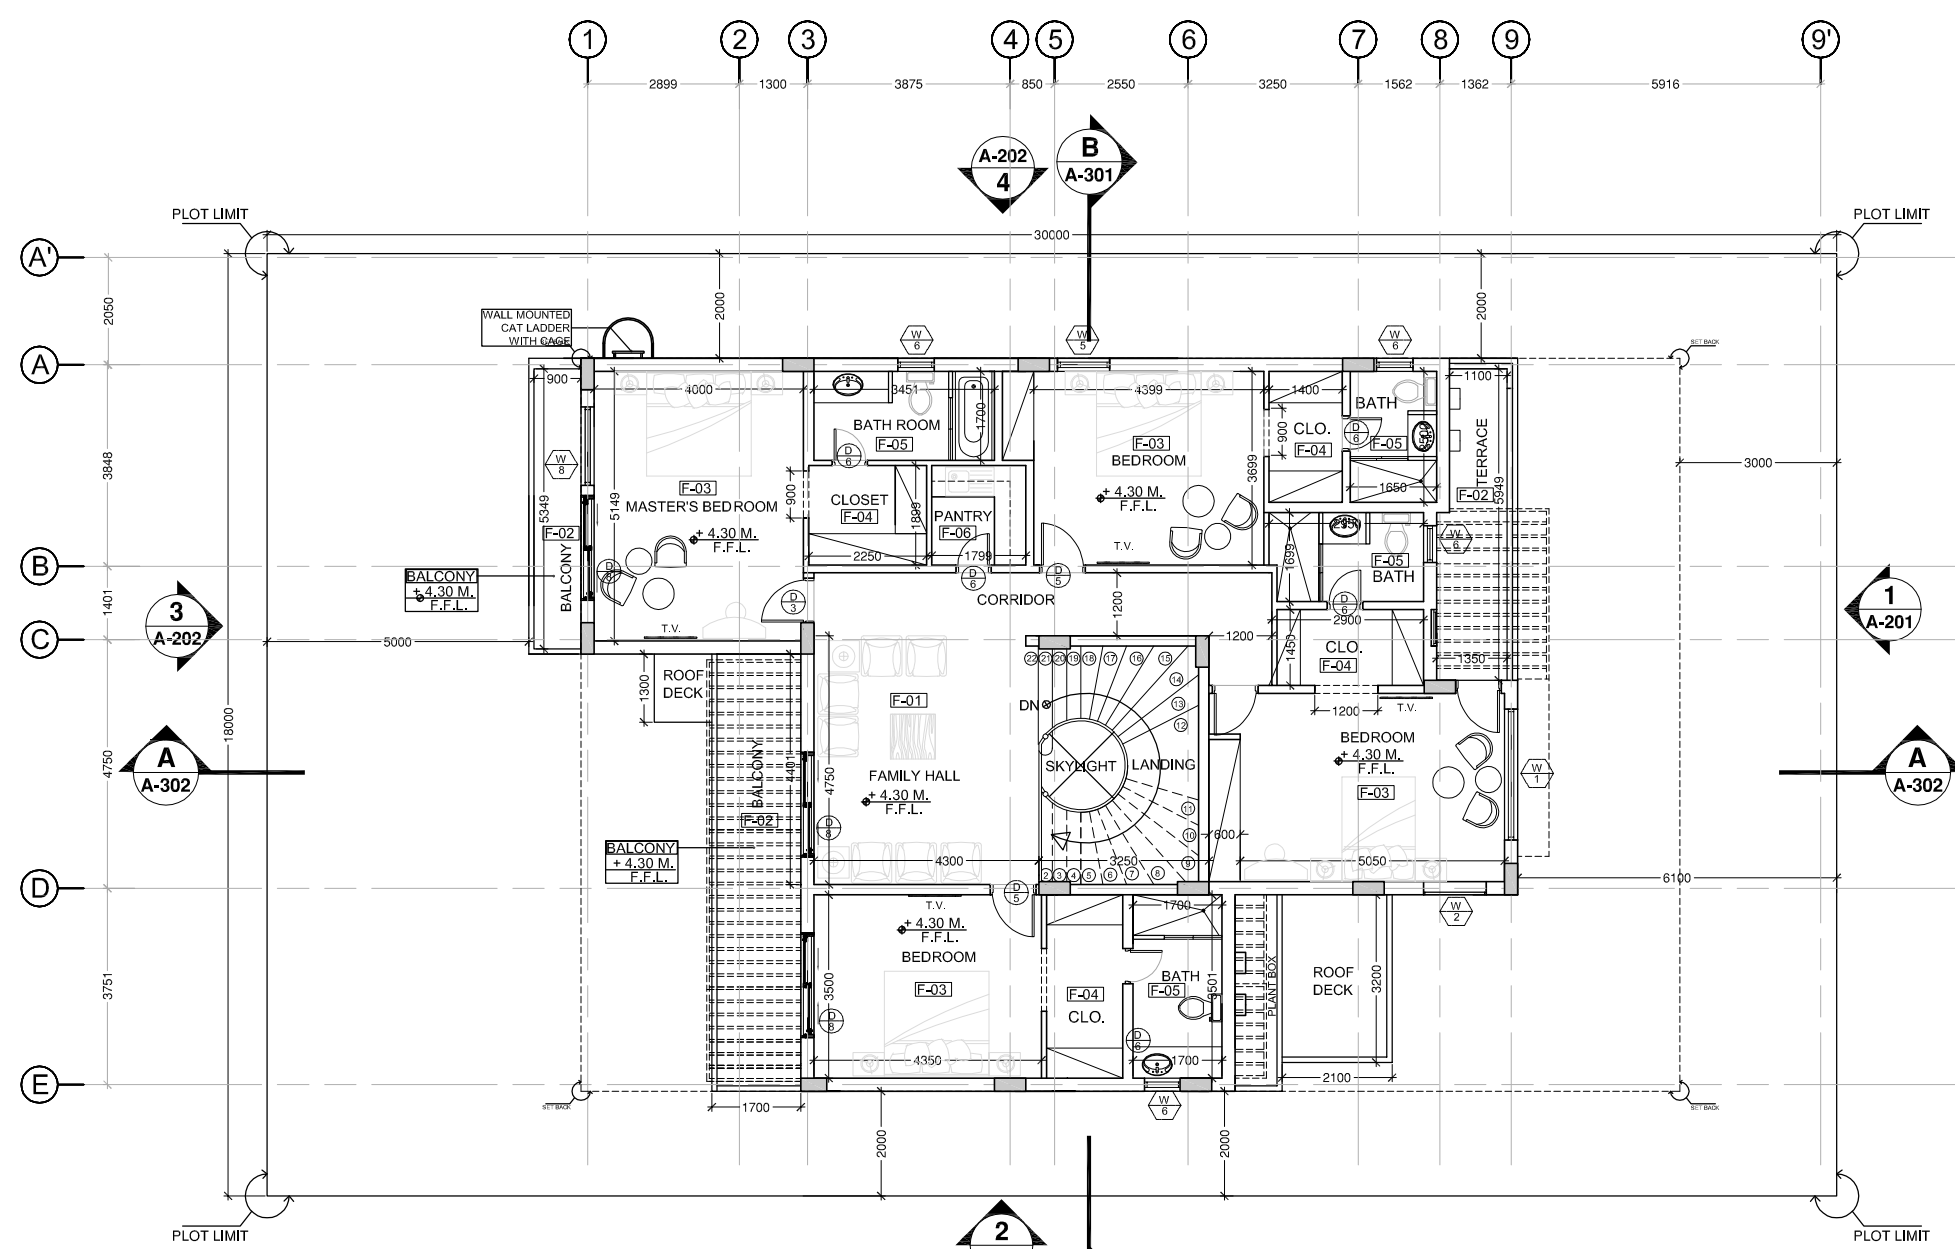

1 FIRST FLOOR PLAN
SCALE 1:100

DRAWINGS APPROVE
(For Issuance of Building Permit From CE)
CEDSR-21764
(EHS Comments Reference No.)
AHAMMED NIYAS
EHS OFFICER
26 January 2017



REV.	DESCRIPTION OF CHANGE	DATE	DRAWN	APPROVED

PROJECT: G+1 VILLA
PLOT NO - JVT 0101/025
AL BARSHA SOUTH 5TH 684, DUBAI

CLIENT: GUL MOHD AKHTAR MOHD

CONSULTANT: ANT ENGINEERING CONSULTANT
P.O BOX 232808, DUBAI
TEL: (04) 2838480
TEL: (04) 2838480

DRAWING TITLE: PROPOSED G+1 VILLA
FIRST FLOOR PLAN

SHEET NUMBER: A-102

SCALE: 1:100

DESIGNED BY: MOHD
DRAWN BY: MOHD
CHECKED BY: IR
APPROVED BY: MOHD
DATE: OCT 2016

COPYRIGHTS RESERVED