

	GRASS BED AS APPROVAL
	PORCELAIN TILES
	GRAVEL
	WATER
	DECKING

PLOT LIMIT-04  
E: 493304.042  
N: 2778470.215

PLOT LIMIT-03  
E: 493322.665  
N: 2778466.233

PLOT LIMIT-02  
E: 493336.426  
N: 2778463.861

PLOT LIMIT-01  
E: 493340.385  
N: 2778458.108

PLOT LIMIT-05  
E: 493297.783  
N: 2778438.526

PLOT LIMIT-06  
E: 493335.063  
N: 2778431.162

THE COPYRIGHT OF THIS DRAWING REMAINS WITH ARCH DESIGN CONCEPT ARCHITECTURAL ENGINEERING CONSULTANCY AND MAY NOT BE REPRODUCED IN ANY FORM WITHOUT PRIOR WRITTEN CONSENT.

**STANDARD NOTES:**  
- ALL DIMENSIONS ARE IN MILLIMETER OR METER UNLESS STATED.  
- DO NOT SCALE THIS DRAWINGS USE ONLY FIGURED DIMENSIONS.  
- CHECK ALL DIMENSIONS ON SITE BEFORE WORK PROCEED.  
- REPORT ANY ERROR AND OMISSIONS TO PROJECT ADMINISTRATOR READ IN CONJUNCTION WITH ALL OTHER PROJECT INFORMATION © COPYRIGHT.  
- ANY DISCREPANCIES BETWEEN DRAWINGS AND SPECIFICATION COORDINATE WITH CONSULTANT.

سلطة دبي للتطوير  
Dubai Development Authority  
R.E.Q. 336691  
09 May 2021

**NO OBJECTION**

COPY OF APPROVED ELECTRONIC DOCUMENTS TO BE SUBMITTED WITHOUT SIGNATURE BY DUBAI DEVELOPMENT AUTHORITY

DDA.GOV.AE

STOP SIGN  
RIGHT TURN  
LEFT TURN  
RIGHT OR LEFT TURN

SIGNS SHOWN ABOVE SHOULD BE AS PER DUBAI MUNICIPALITY STANDARDS.

**PAVING LEGEND:**

	PROPOSED INTERLOCK 60 MM
	EXISTING INTERLOCK 60 MM
	PROPOSED INTERLOCK 80 MM
	PROPOSED Raised Kerbstone
	EXISTING Kerbstone
	PROPOSED Flush kerbstone
	EXISTING ASPHALT
	PLOT LIMIT

REV. NO.	DESCRIPTION	CHKD	DATE

CLIENT: **Mr. FRANZ GERGELY**

CONSULTANT:

ارتش ديزين كونستيت  
Arch Design Concept  
Architectural Engineering Consultancy

Office # 503, Hamra's Business Center 2 Bldg., Hamra, Dubai, U.A.E.  
E: info@archdesignconcept.com, P: 971-44781313  
T: 971-44781313

ENGINEER DETAIL

ARCHITECT	STRUCTURAL ENGINEER
NAME: IRFAN MAILCK	NAME: AKRAM SHAIK
REG. NO.: 117833	REG. NO.: 117834

PLOT NO.: **6316479 (R2/2)** LOCATION: **Dubai Hills**

PROJECT NAME: **PROPOSED G+1 VILLA**

DRAWING TITLE: **SITE PLAN AND SETTING OUT PLAN**

THIS DRAWING ISSUED FOR:


<input type="checkbox"/> CLIENT APPROVAL	<input type="checkbox"/> CONSTRUCTION
<input checked="" type="checkbox"/> MUNICIPALITY APPROVAL	<input type="checkbox"/> TENDER

SCALE: 1:75 DATE: 29-04-2021

DRAWN BY: ALBIN APPROVED: --

PROJECT NO: **ADC-DH-007** REV. NO: **00**

DRAWING NO: **Arch-101** SHEET NO: **01**

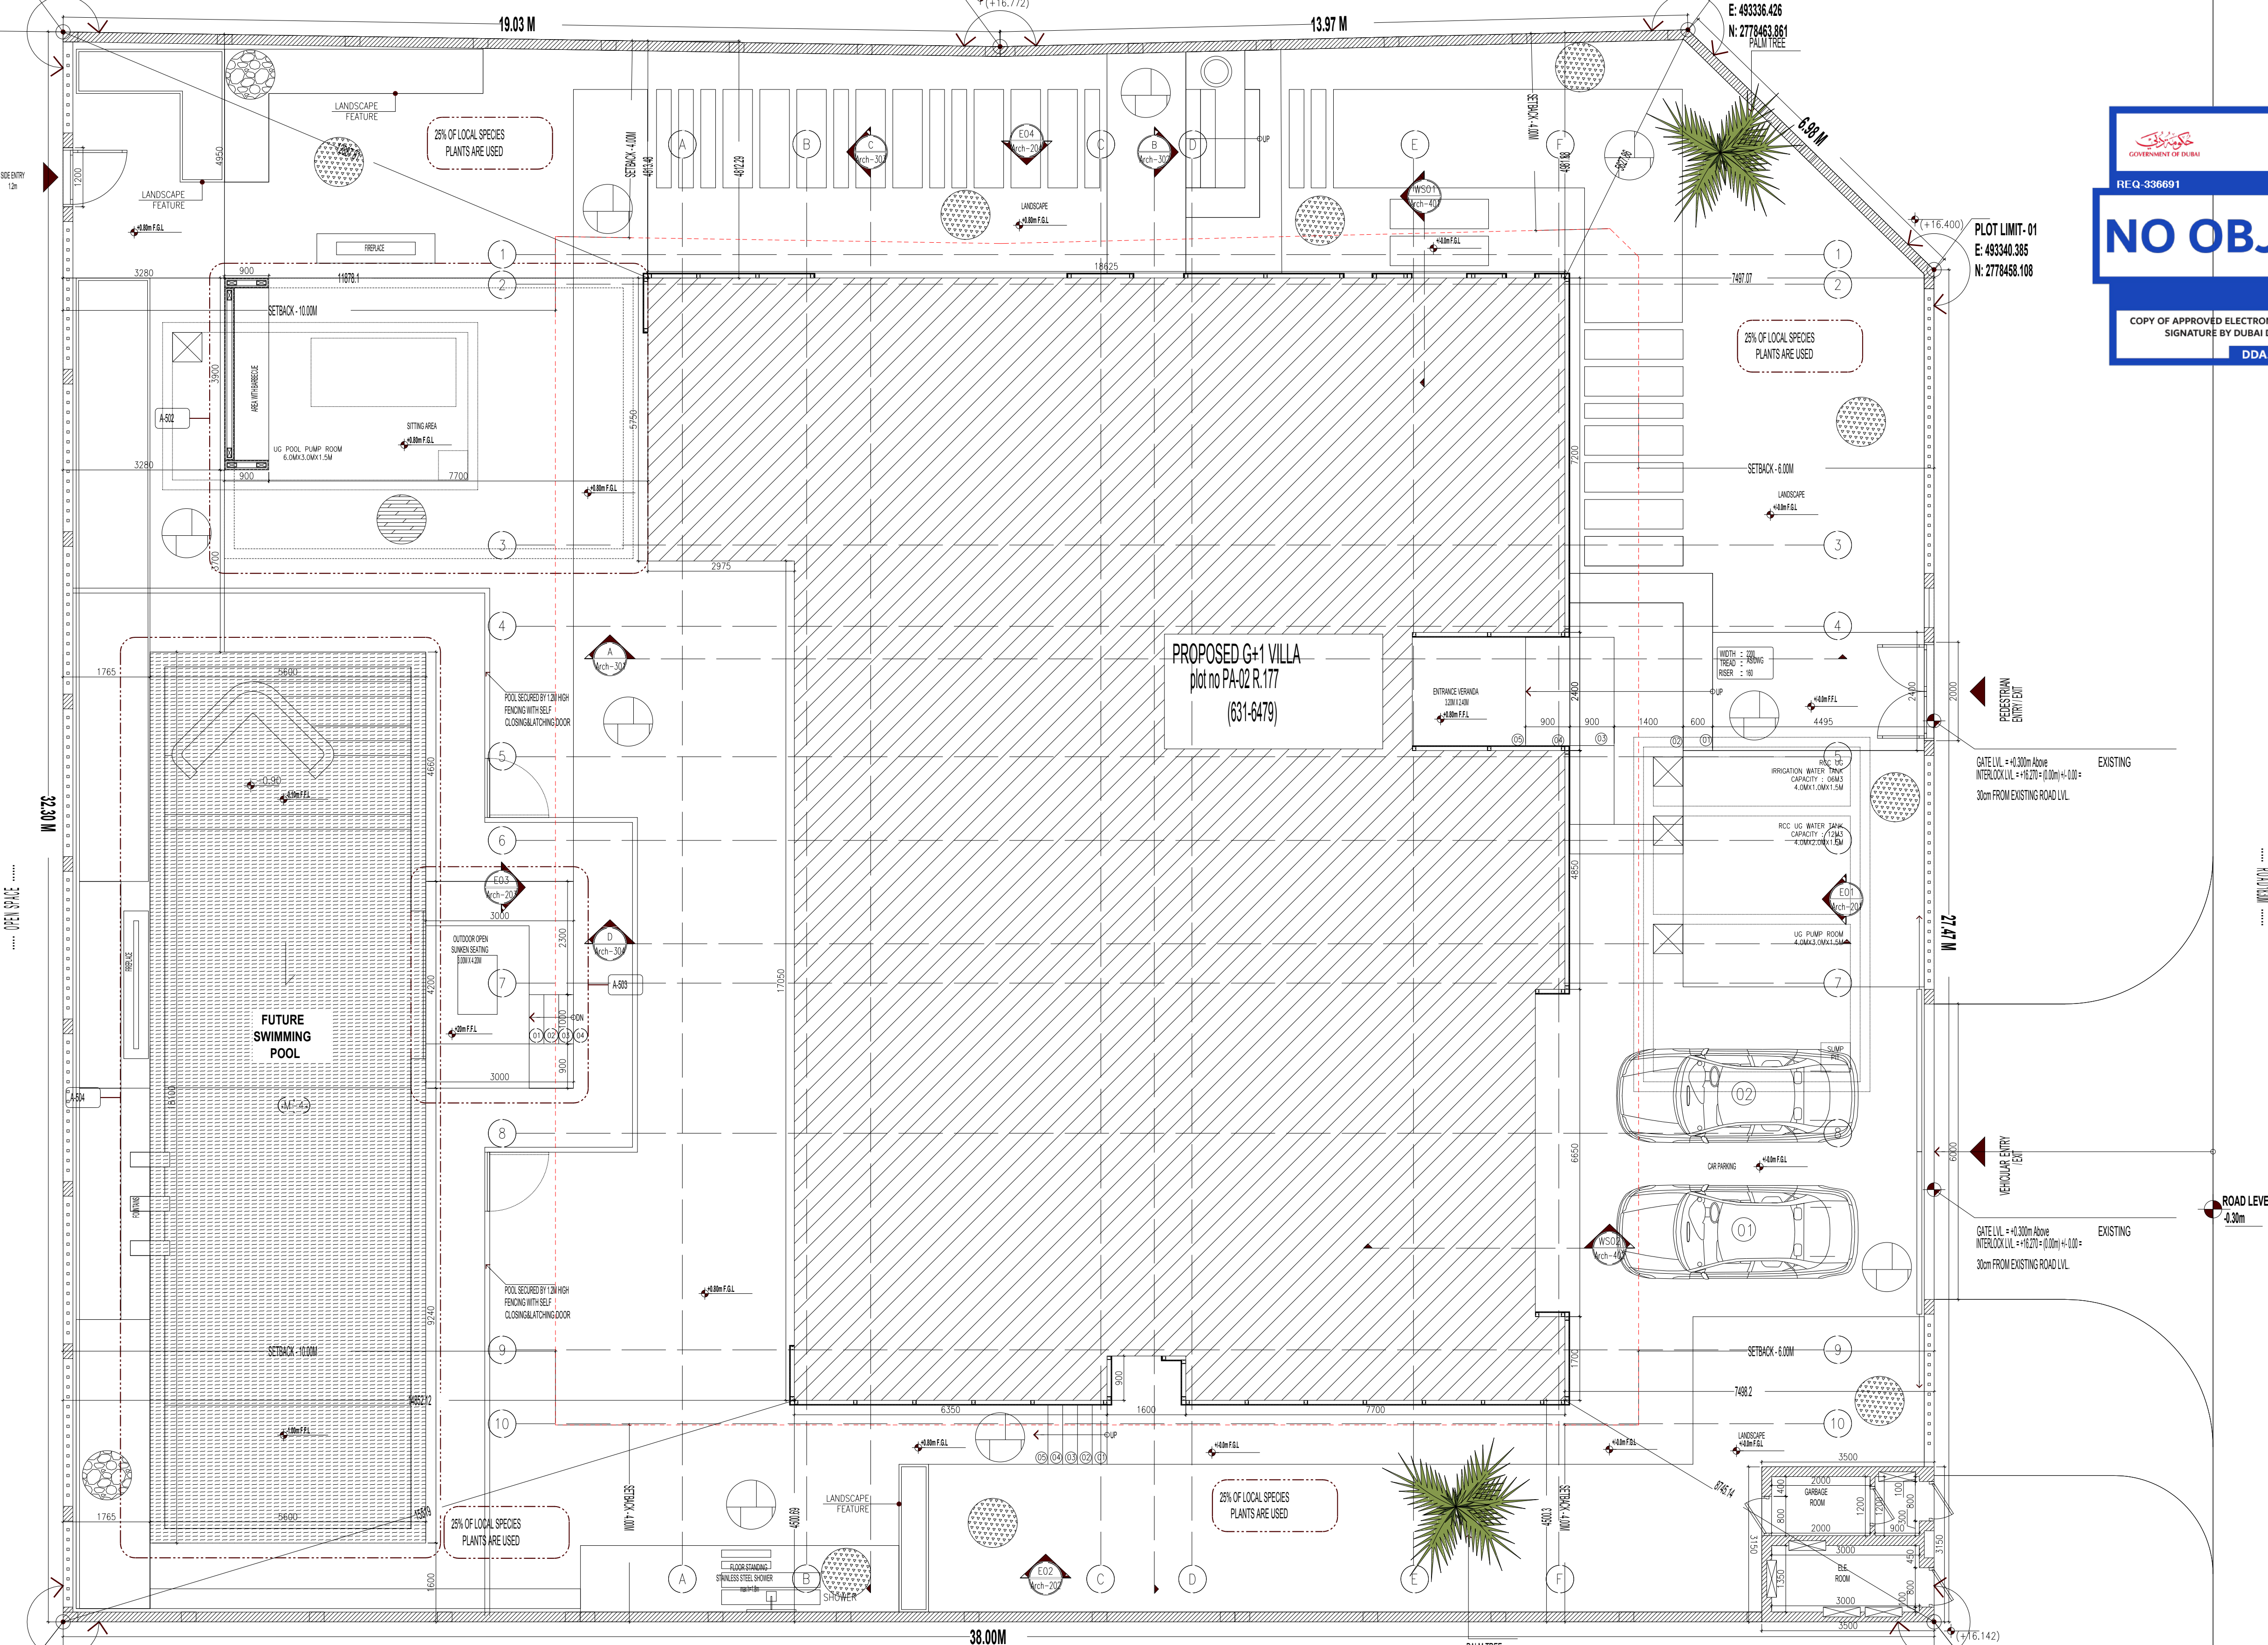

ARCHITECTURE  
SITE PLAN & SETTING OUT LAYOUT  
A-101