

WALL / MATERIAL NOTES	
SYMBOL	CORE WALL
A1	100 mm THK. DRYWALL PARTITION
A2	130 mm THK. DRYWALL PARTITION
A3	150 mm THK. DRYWALL PARTITION
A4	195 mm THK. DRYWALL PARTITION
B1	200 mm THK. INSULATED BLOCKWORK WALL (IBW)
B2	250 mm THK. INSULATED BLOCKWORK WALL (IBW)
B3	300 mm THK. INSULATED BLOCKWORK WALL (IBW)
B4	400 mm THK. INSULATED BLOCKWORK WALL (IBW)
B5	500 mm THK. INSULATED BLOCKWORK WALL (IBW)
C1	100 mm THK. HOLLOW CONCRETE MASONRY UNIT (HCMU)
C2	150 mm THK. HOLLOW CONCRETE MASONRY UNIT (HCMU)
C3	200 mm THK. HOLLOW CONCRETE MASONRY UNIT (HCMU)
C4	250 mm THK. HOLLOW CONCRETE MASONRY UNIT (HCMU)
C5	300 mm THK. HOLLOW CONCRETE MASONRY UNIT (HCMU)
D1	100 mm THK. SOLID CONCRETE MASONRY UNIT (SCMU)
D2	150 mm THK. SOLID CONCRETE MASONRY UNIT (SCMU)
D3	200 mm THK. SOLID CONCRETE MASONRY UNIT (SCMU)
D4	250 mm THK. SOLID CONCRETE MASONRY UNIT (SCMU)
D5	300 mm THK. SOLID CONCRETE MASONRY UNIT (SCMU)
E1	100 mm THK. CAST-IN-PLACE CONCRETE
E2	150 mm THK. CAST-IN-PLACE CONCRETE
E3	200 mm THK. CAST-IN-PLACE CONCRETE
E4	250 mm THK. CAST-IN-PLACE CONCRETE
E5	300 mm THK. CAST-IN-PLACE CONCRETE
F1	100 mm THK. PRECAST CONCRETE
F2	150 mm THK. PRECAST CONCRETE
F3	230 mm THK. INSULATED PRECAST CONCRETE

THE EMPLOYER:

نظام دبي لتراخيص البناء
Dubai BPS

بلدية دبي
DUBAI MUNICIPALITY

مخططات معتمدة
إدارة تراخيص البناء

التاريخ: 16/01/21
رقم الأرض: 2828020
رقم المعاملة: 288483-6-1

LAH ABAD



VILLA DEENA WAFADARI

PLOT NUMBER: 2828020

LOCATION: AL KHWANEJ SECOND

THE MAIN CONSULTANT AND PROJECT MANAGER:

MB Consultancy
Architecture Engineering

15-10 Street, Ras AlKhay Industrial Area-11 - 44 Highway,
Dubai, UAE. P.O. Box: 282802. Telephone: +971 4 2828020.
Email: info@mb-architects.com

THE STRUCTURAL AND MEP CONSULTANT:

THE INTERIOR DESIGN CONSULTANT:

THE LANDSCAPING CONSULTANT:

- GENERAL NOTES
- THIS DRAWING IS THE PROPERTY OF MB CONSULTANCY.
 - IT IS NOT ALLOWED TO REPRODUCE ITS CONTENTS.
 - THIS DRAWING IS NOT TO BE SCALED, STATED DIMENSIONS ONLY ARE TO BE CONSIDERED.
 - ALL DIMENSIONS ARE IN MILLIMETERS.
 - ALL DRAWINGS SHALL BE READ IN CONJUNCTION WITH EACH OTHER.
 - ANY DISCREPANCIES ARE TO BE BROUGHT TO THE ATTENTION OF THE CONSULTANT & RESOLVED BEFORE COMMENCEMENT OF ANY WORK.

ISSUE/REVISION

ISSUE	DATE	DESCRIPTION	REV.
1	05-07-2020	FINAL SUBMISSION	1


SCALE	SHEET SIZE	DATE
As indicated	A1	04/Aug/2020 10:58:03 AM

DRAWN BY	REVIEWED BY	AUTHORIZED
INITIALS	INITIALS	INITIALS

DRAWING TITLE:

FIRST FLOOR PLAN
APPROVED FOR REFERENCE
SHEET TITLE

SHEET NUMBER: 1908 A-102 SHEET: 1 OF 1 REV. NO.: 1

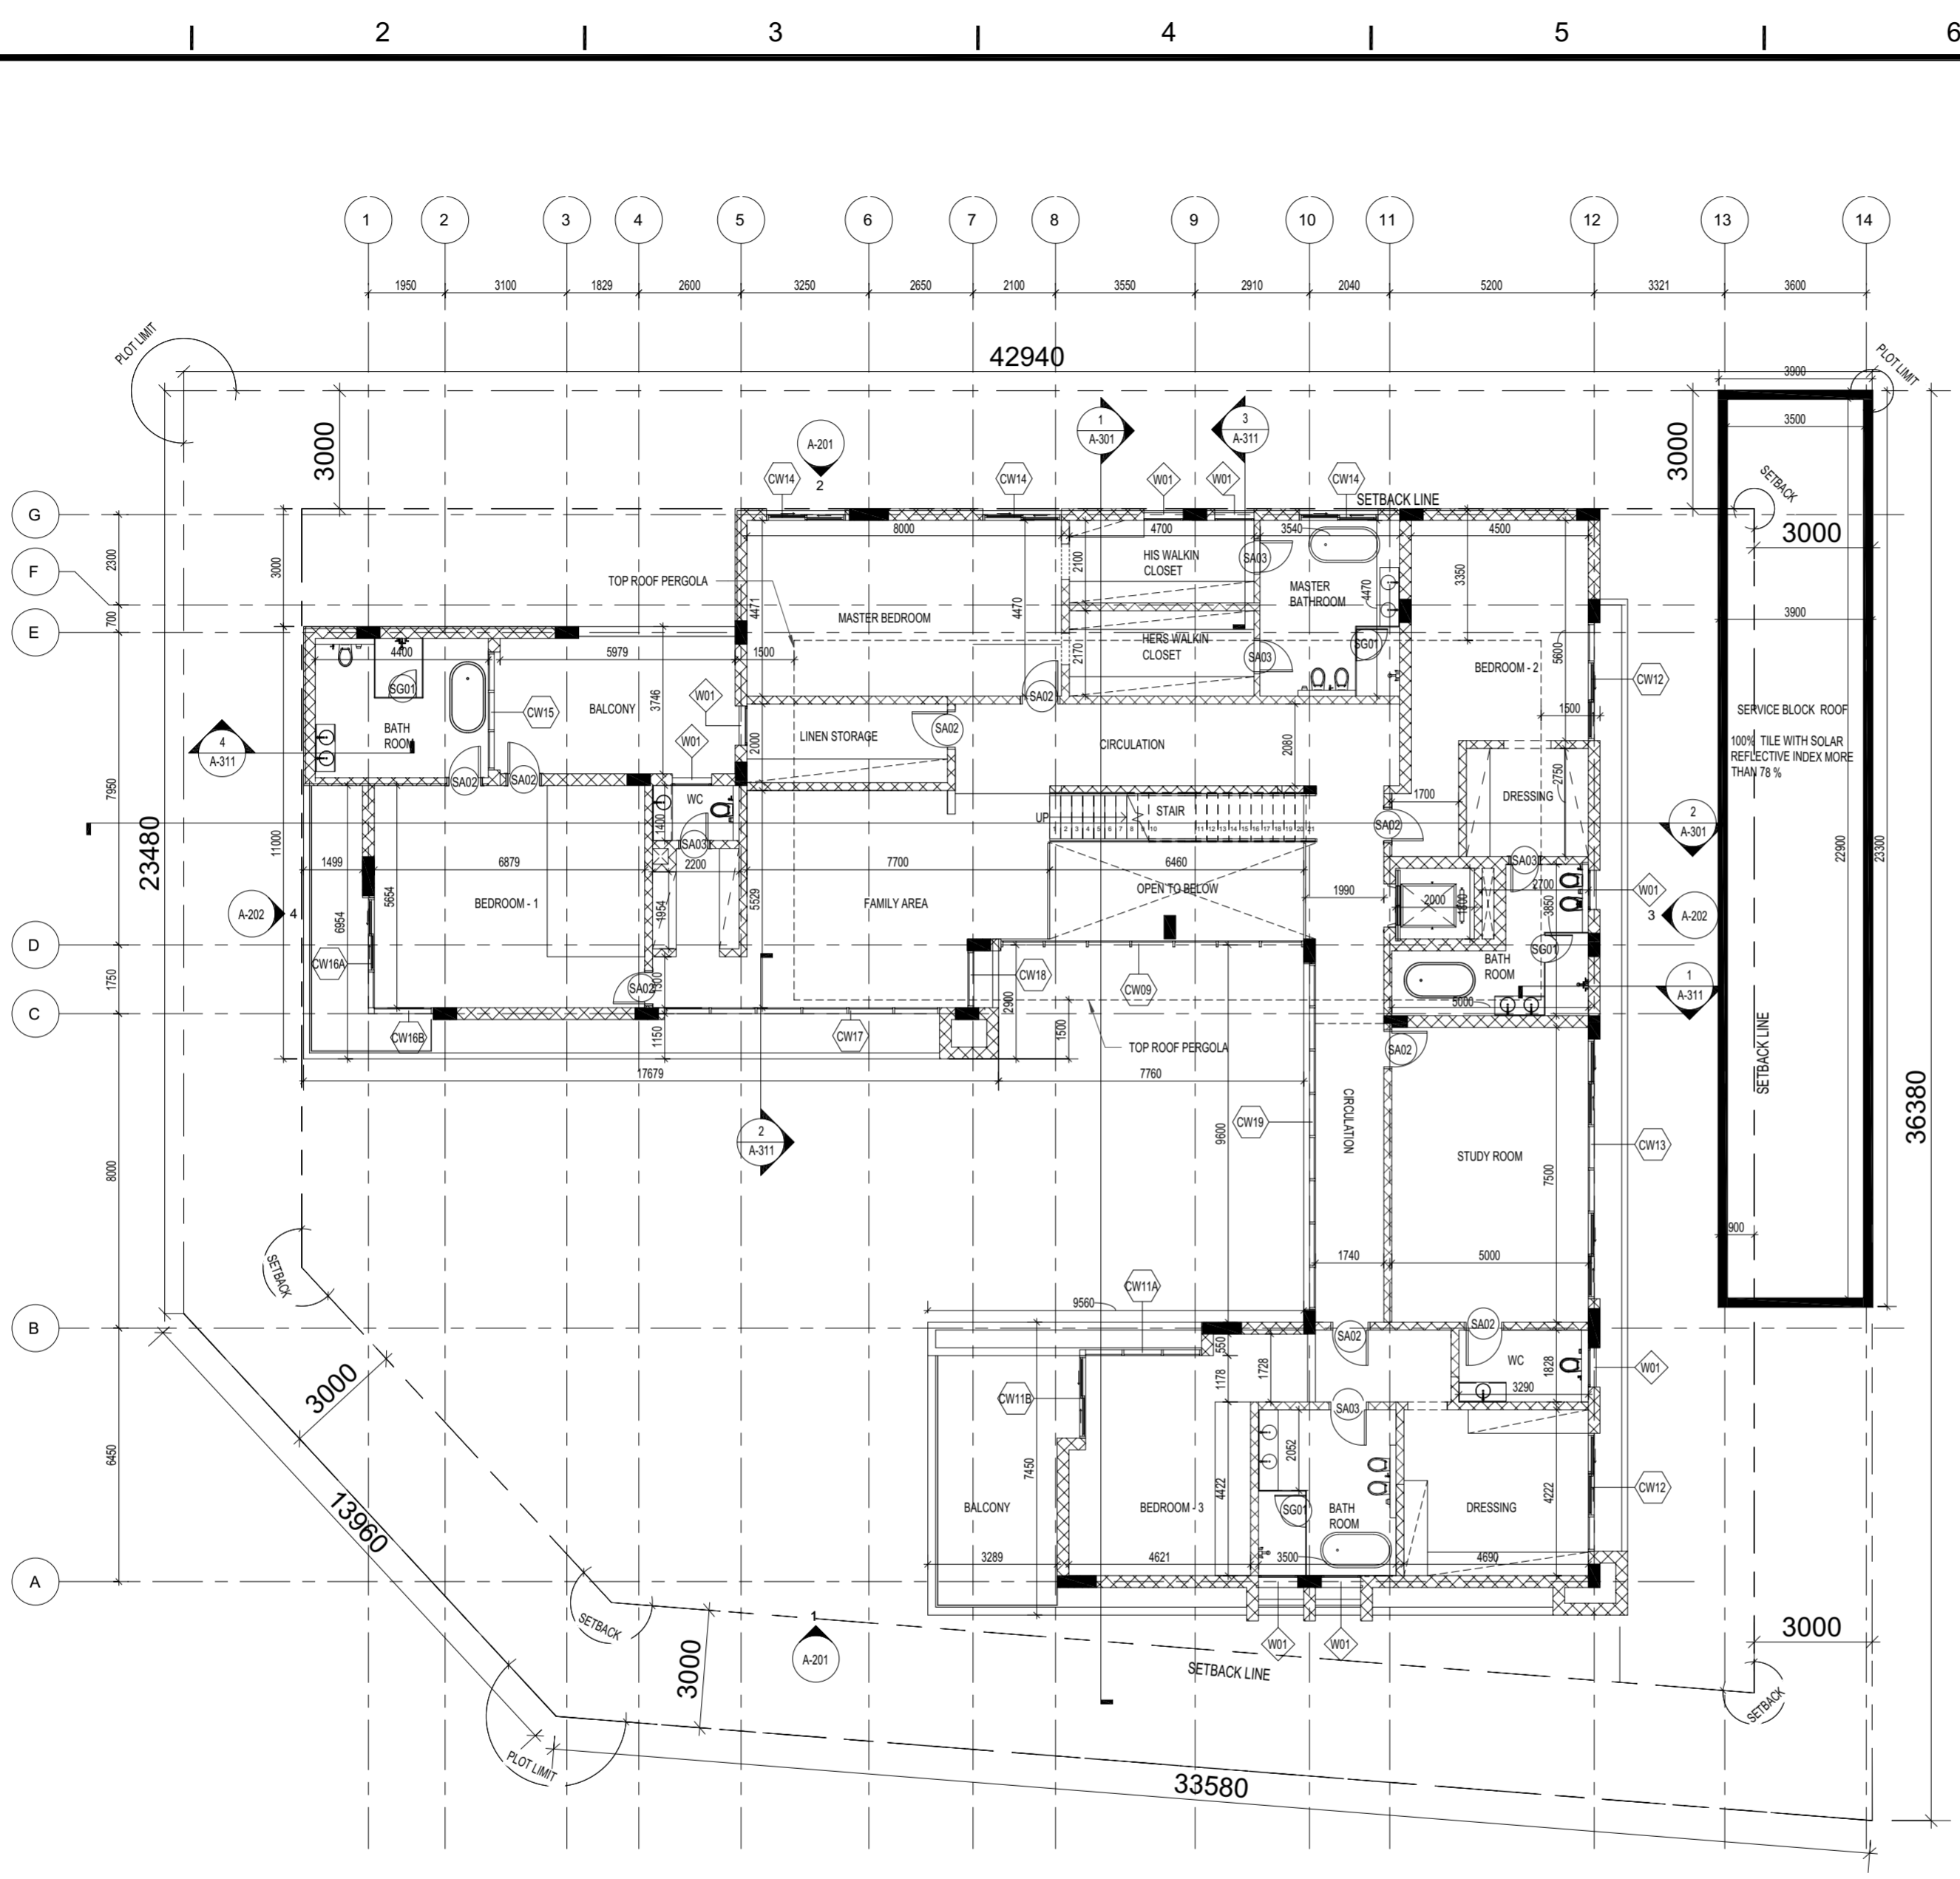

A1 2-FIRST FLOOR PLAN
1:100