
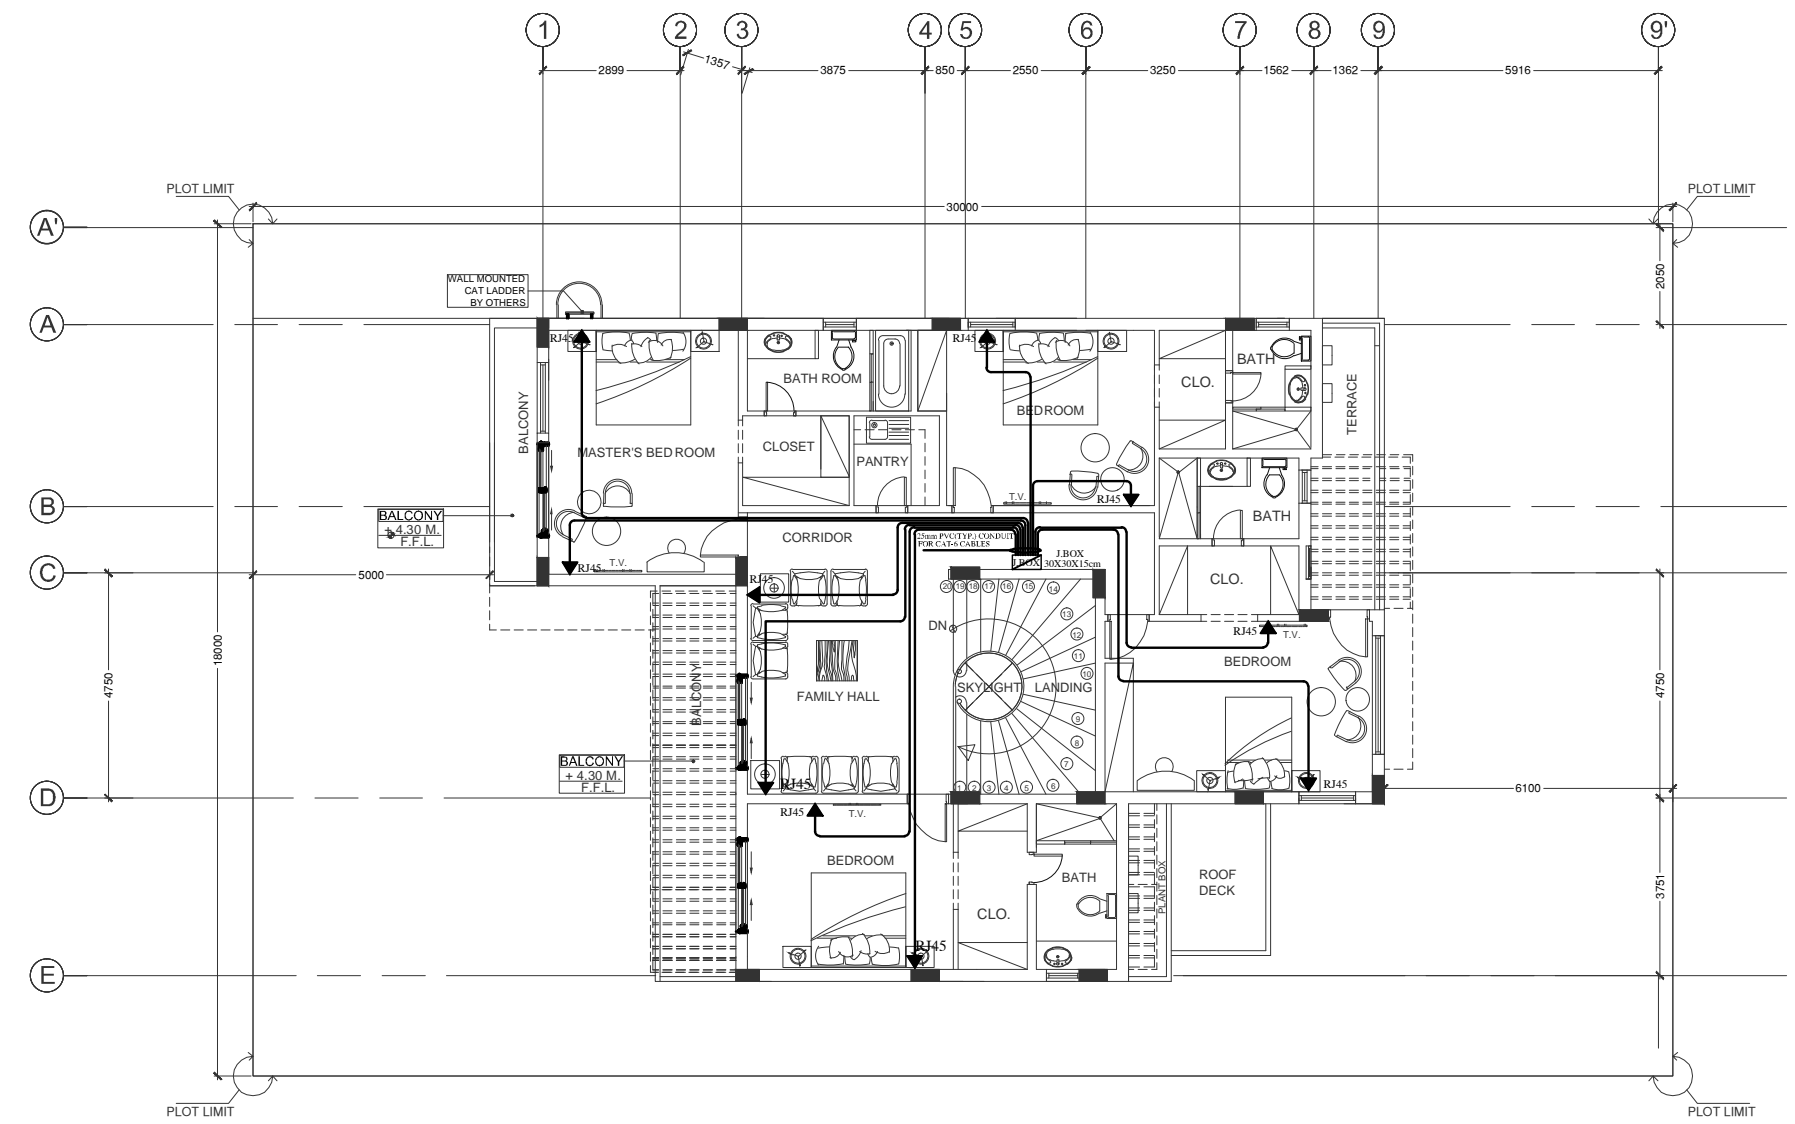


- NOTES:
1. ALL DIMENSIONS ARE IN METERS UNLESS OTHERWISE NOTED.
  2. THE CONTRACTOR WILL BE RESPONSIBLE FOR COORDINATING THE WORKS AMONG VARIOUS TRADES AS NECESSARY TO AVOID CONFLICTS AND TO INSURE THE INSTALLATION OF ALL WORKS WITHIN THE AVAILABLE SPACE.

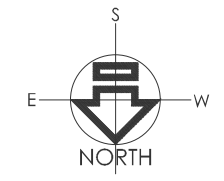

**1 FIRST FLOOR PLAN**  
A-102 SCALE 1:150

REV.	DESCRIPTION OF CHANGE	DATE	DRAWN	APPROVED

PROJECT: **G+1 VILLA** اسم المشروع:  
 PLOT NO - JVT 01VIL025  
 AL BARSHA SOUTH FIFTH 684 , DUBAI

CLIENT: **GUL MOHD AKHTAR MOHD** العميل:

CONSULTANT: **A N T ENGINEERING CONSULTANT** الاستشاري:  
 P O BOX 232606, DUBAI  
 TEL: ( 04 ) 2838490  
 TEL: ( 04 ) 2838490

DRAWING TITLE: **PROPOSED G+1 VILLA FIRST FLOOR PLAN TELEPHONE LAYOUT** اسم الرسمة:

SHEET NUMBER: **T-03** رقم الرسمة:

SCALE: **1:150** مقياس الرسم:

DESIGNED BY: **IR** تصميم: DRAWN BY: **MOHD** رسم: CHECKED BY: **IR** تدقيق:

CERTIFIED BY: **IR** تصديق: APPROVED BY: **MOHD** اعتماد: DATE: **MARCH 2016** التاريخ: