
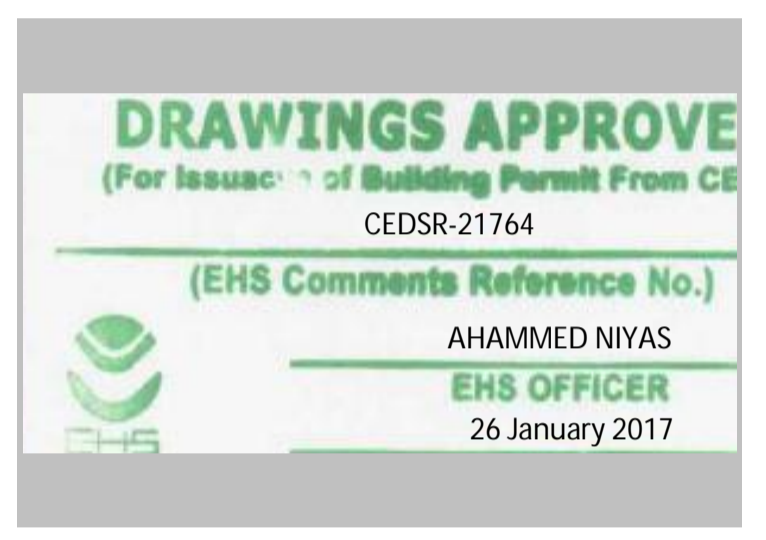


- NOTES:**
1. ALL DIMENSIONS ARE IN METERS UNLESS OTHERWISE NOTED.
 2. THE CONTRACTOR WILL BE RESPONSIBLE FOR COORDINATING THE WORKS AMONG VARIOUS TRADES AS NECESSARY TO AVOID CONFLICTS AND TO INSURE THE INSTALLATION OF ALL WORKS WITHIN THE AVAILABLE SPACE.

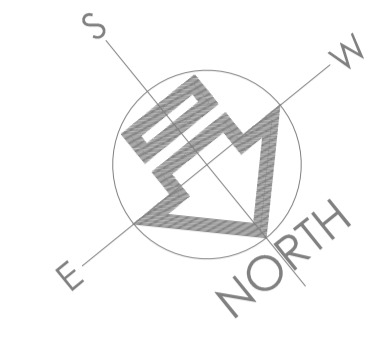

REV.	DESCRIPTION OF CHANGE	DATE	DRAWN	APPROVED

PROJECT: G+1 VILLA
 PLOT NO - JVT 01IVL026
 AL BARSHA SOUTH FIFTH 684 , DUBAI

CLIENT: GUL MOHD AKHTAR MOHD

CONSULTANT: A N T ENGINEERING CONSULTANT

P O BOX 232606, DUBAI
 TEL: (04) 2838490
 TEL: (04) 2838490

DRAWING TITLE: PROPOSED G+1 VILLA
 SITE SETTING LAYOUT

SHEET NUMBER: DR-01

0 1m 2m 3m 4m 5m
SCALE: 1:100

DESIGNED BY: IR
 DRAWN BY: MOHD
 CHECKED BY: IR
 DATE: OCT 2016

COPYRIGHTS RESERVED

1 SETTING OUT DRAINAGE LAY-OUT
 P-102 SCALE: