


NOTES:

- THIS DRAWING IS THE PROPERTY OF : NOBLE ENGINEERING CONSULTANTS P.O.Box 183231, DUBAI. IT IS FORBIDDEN TO PRODUCE ITS CONTENTS IN ANY FORM, EXCEPT FOR THE INTENDED PURPOSE.
- THIS DRAWING IS NOT TO BE SCALED. THE STATED DIMENSIONS ONLY ARE TO BE CONSIDERED.
- THE DISCREPANCIES ARE TO BE BROUGHT TO THE ATTENTION AND RESOLVED BY PIONEERS OF EXPERTS ENGINEERING CONSULTANT BEFORE COMMENCEMENT OF ANY WORK.

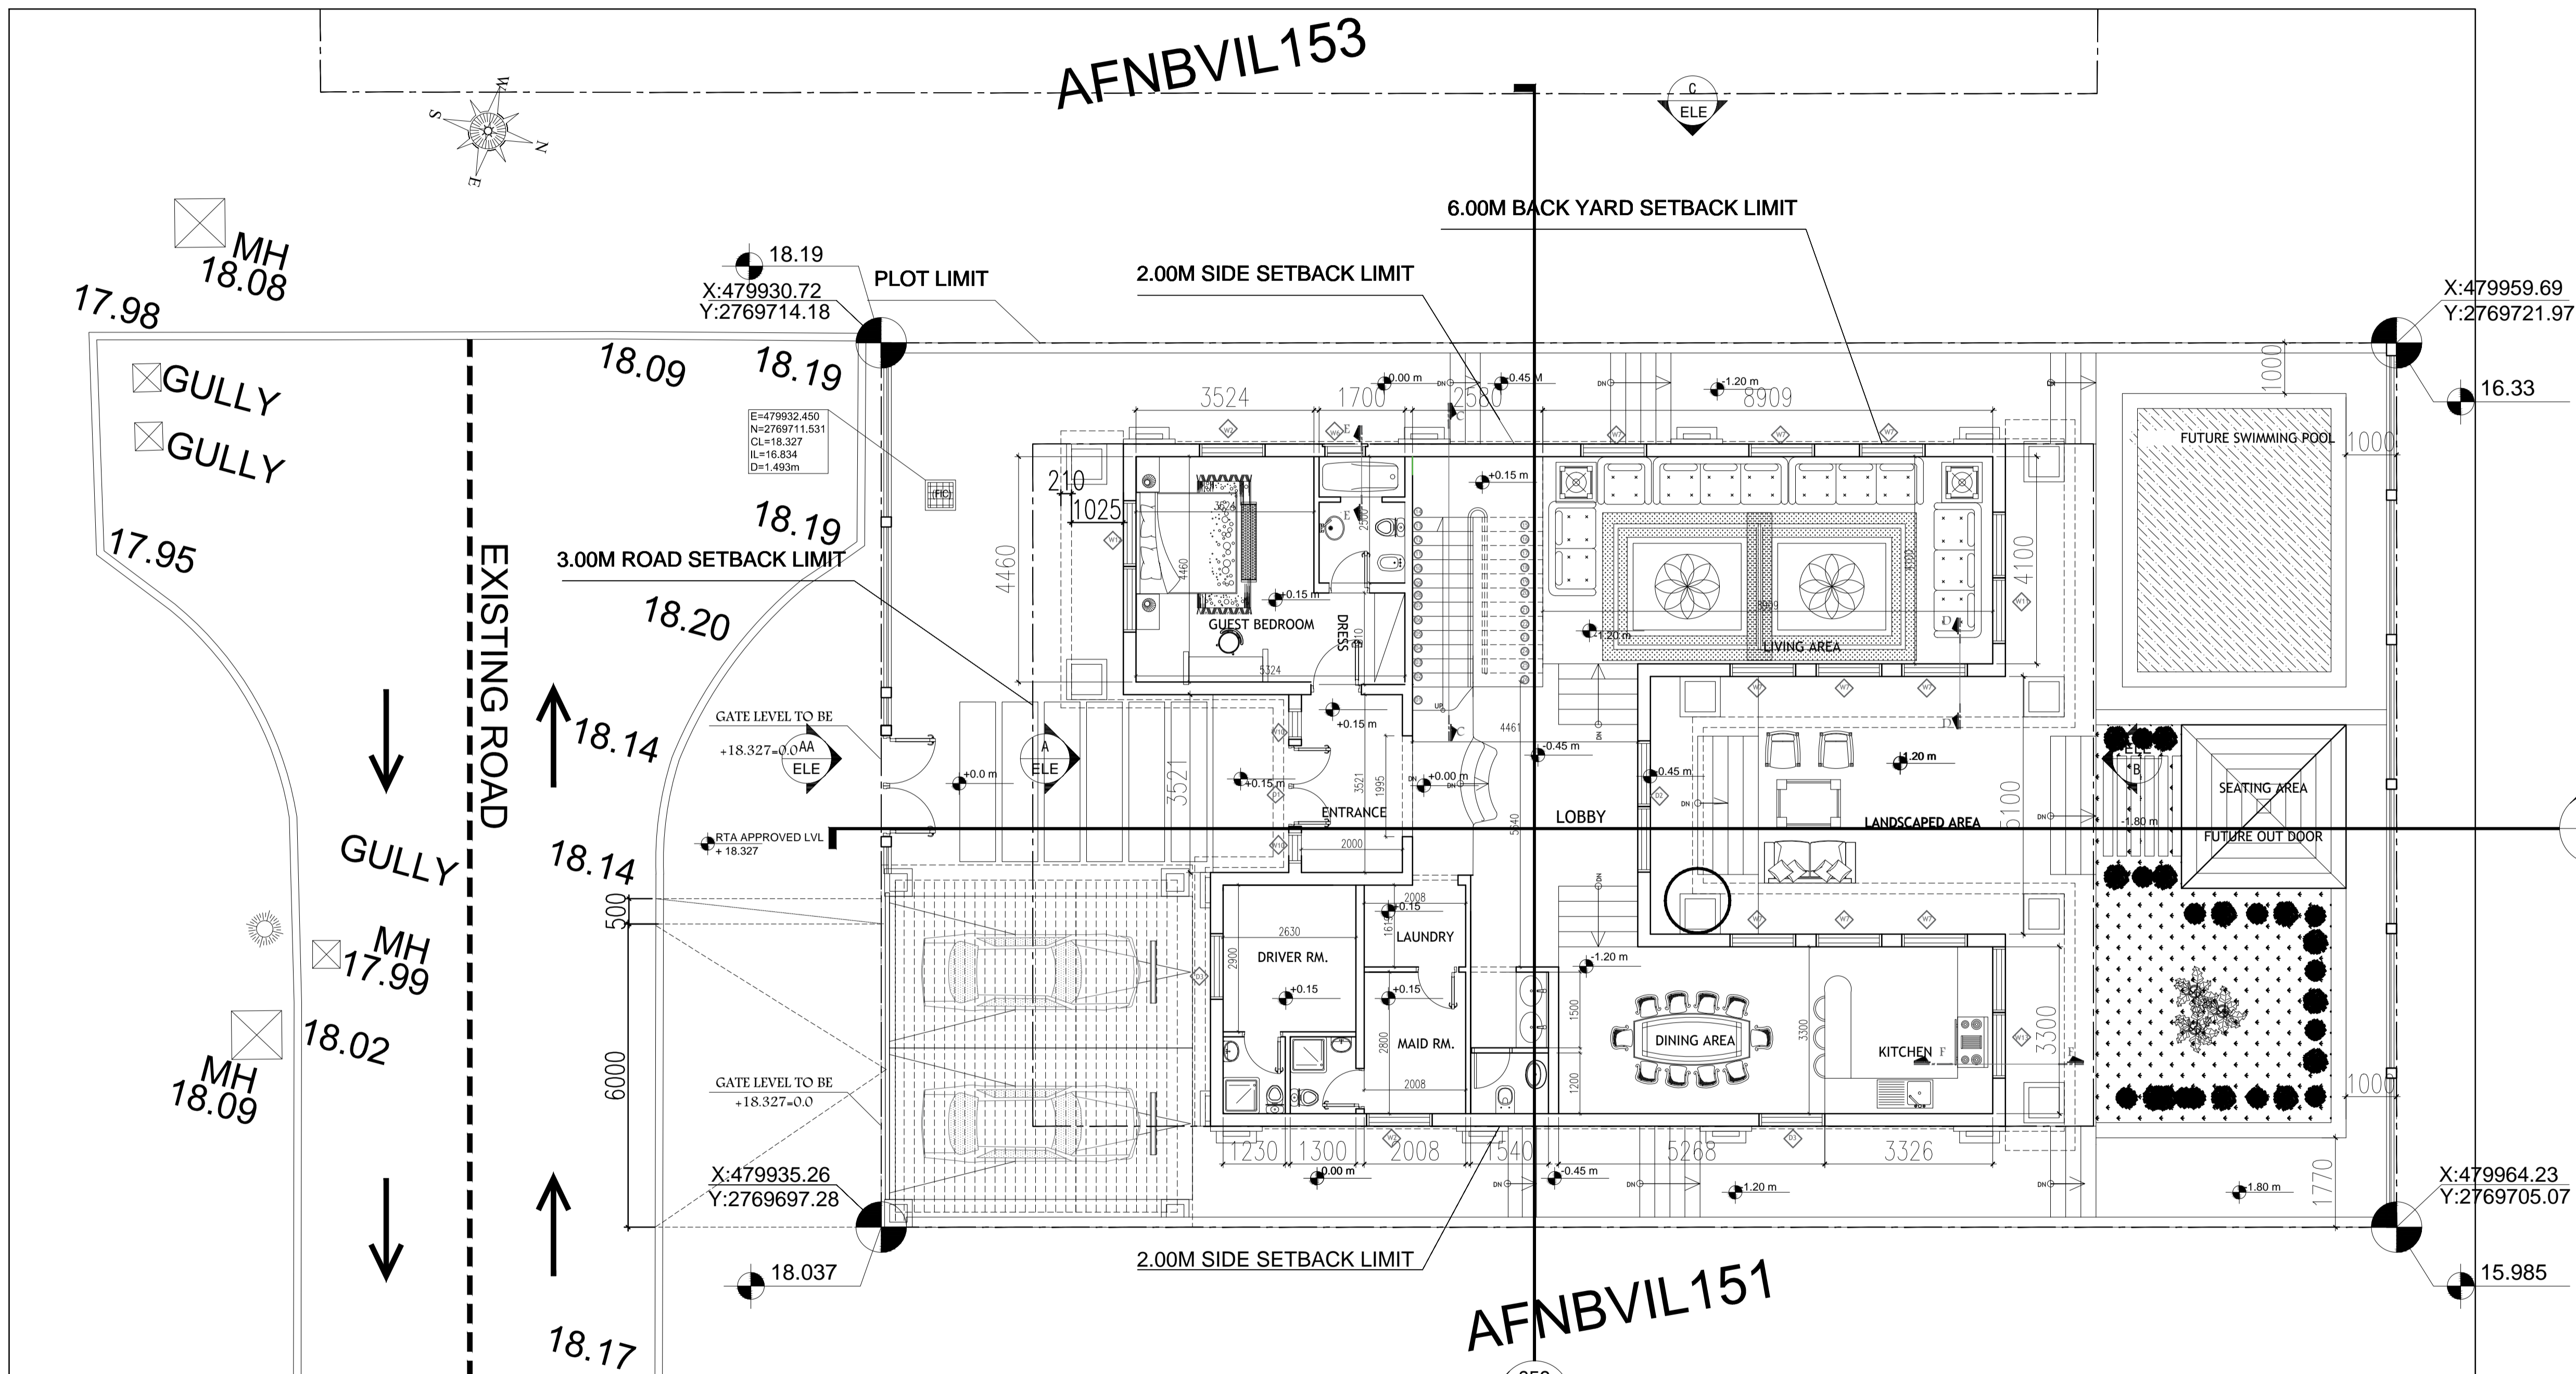

No	DESCRIPTION	DATE	DRWN	CHKD

STATUS: CONCEPT SUBMISSION

OWNER: ABDULAZIZ ALNOWAISER

PROJECT: VILLA G+1

DESIGN HEIGHT: G+1 CONSTRUCTION: G+1

LOCATION: JABAL ALI 1ST PLOT No: AFNBVIL 152

CONSULTANT:

NOBLE
ENGINEERING CONSULTANT
HEAD OFFICE : OFFICE 402- ROYAL PLAZA BUILDING- RIGGA ROAD - DIERA, DUBAI - U.A.E. P.O.BOX: 183231 DUBAI, UAE.
TEL : 00971 4 2824747; FAX : 00971 4 2822297

DWG TITLE:

GROUND FLOOR

SCALE: NTS	DATE: JULY 2020
ASST./DRAFT: AYAH	CHK. ARCH: KASSAR ENG NO. 111454
DISCIPLINE: ARCHITECTURE	CHK. STR. ENG: M.DIAB ENG NO. 116846
PROJECT No: ---	DWG No: AR-1-02

Nakheel Community Planning & Management
Development Control & Planning Approval

DD
DETAILED DESIGN APPROVAL

This stamp is related to the plot respective NOC and its associated comments only. The consultant/contractor will be held responsible for provided dimensions and information within these drawings or for breaching DCR. Nakheel accepts no responsibility for these matters. It is the responsibility of the consultant/contractor to obtain all necessary approvals without any delay. This drawing is for information only. It is not to be used for construction. If any, must be fulfilled within next submission. This review is limited to the plot owner and cannot be transferred without Nakheel's consent.

Sara Alkhatib
Sara Alkhatib
Sep 15 2020 4:43 PM
SCALE NTS