


Drawing name: \\192.168.1.154\Projects\Drawings\NOBLE PROJECTS\WILLAS\140-JABAL ALI VILLA PLOT 171\PRESENTATION\DD SUBMISSION\DRAWINGS\ARCH 71 (27-08-2020) - DD.dwg

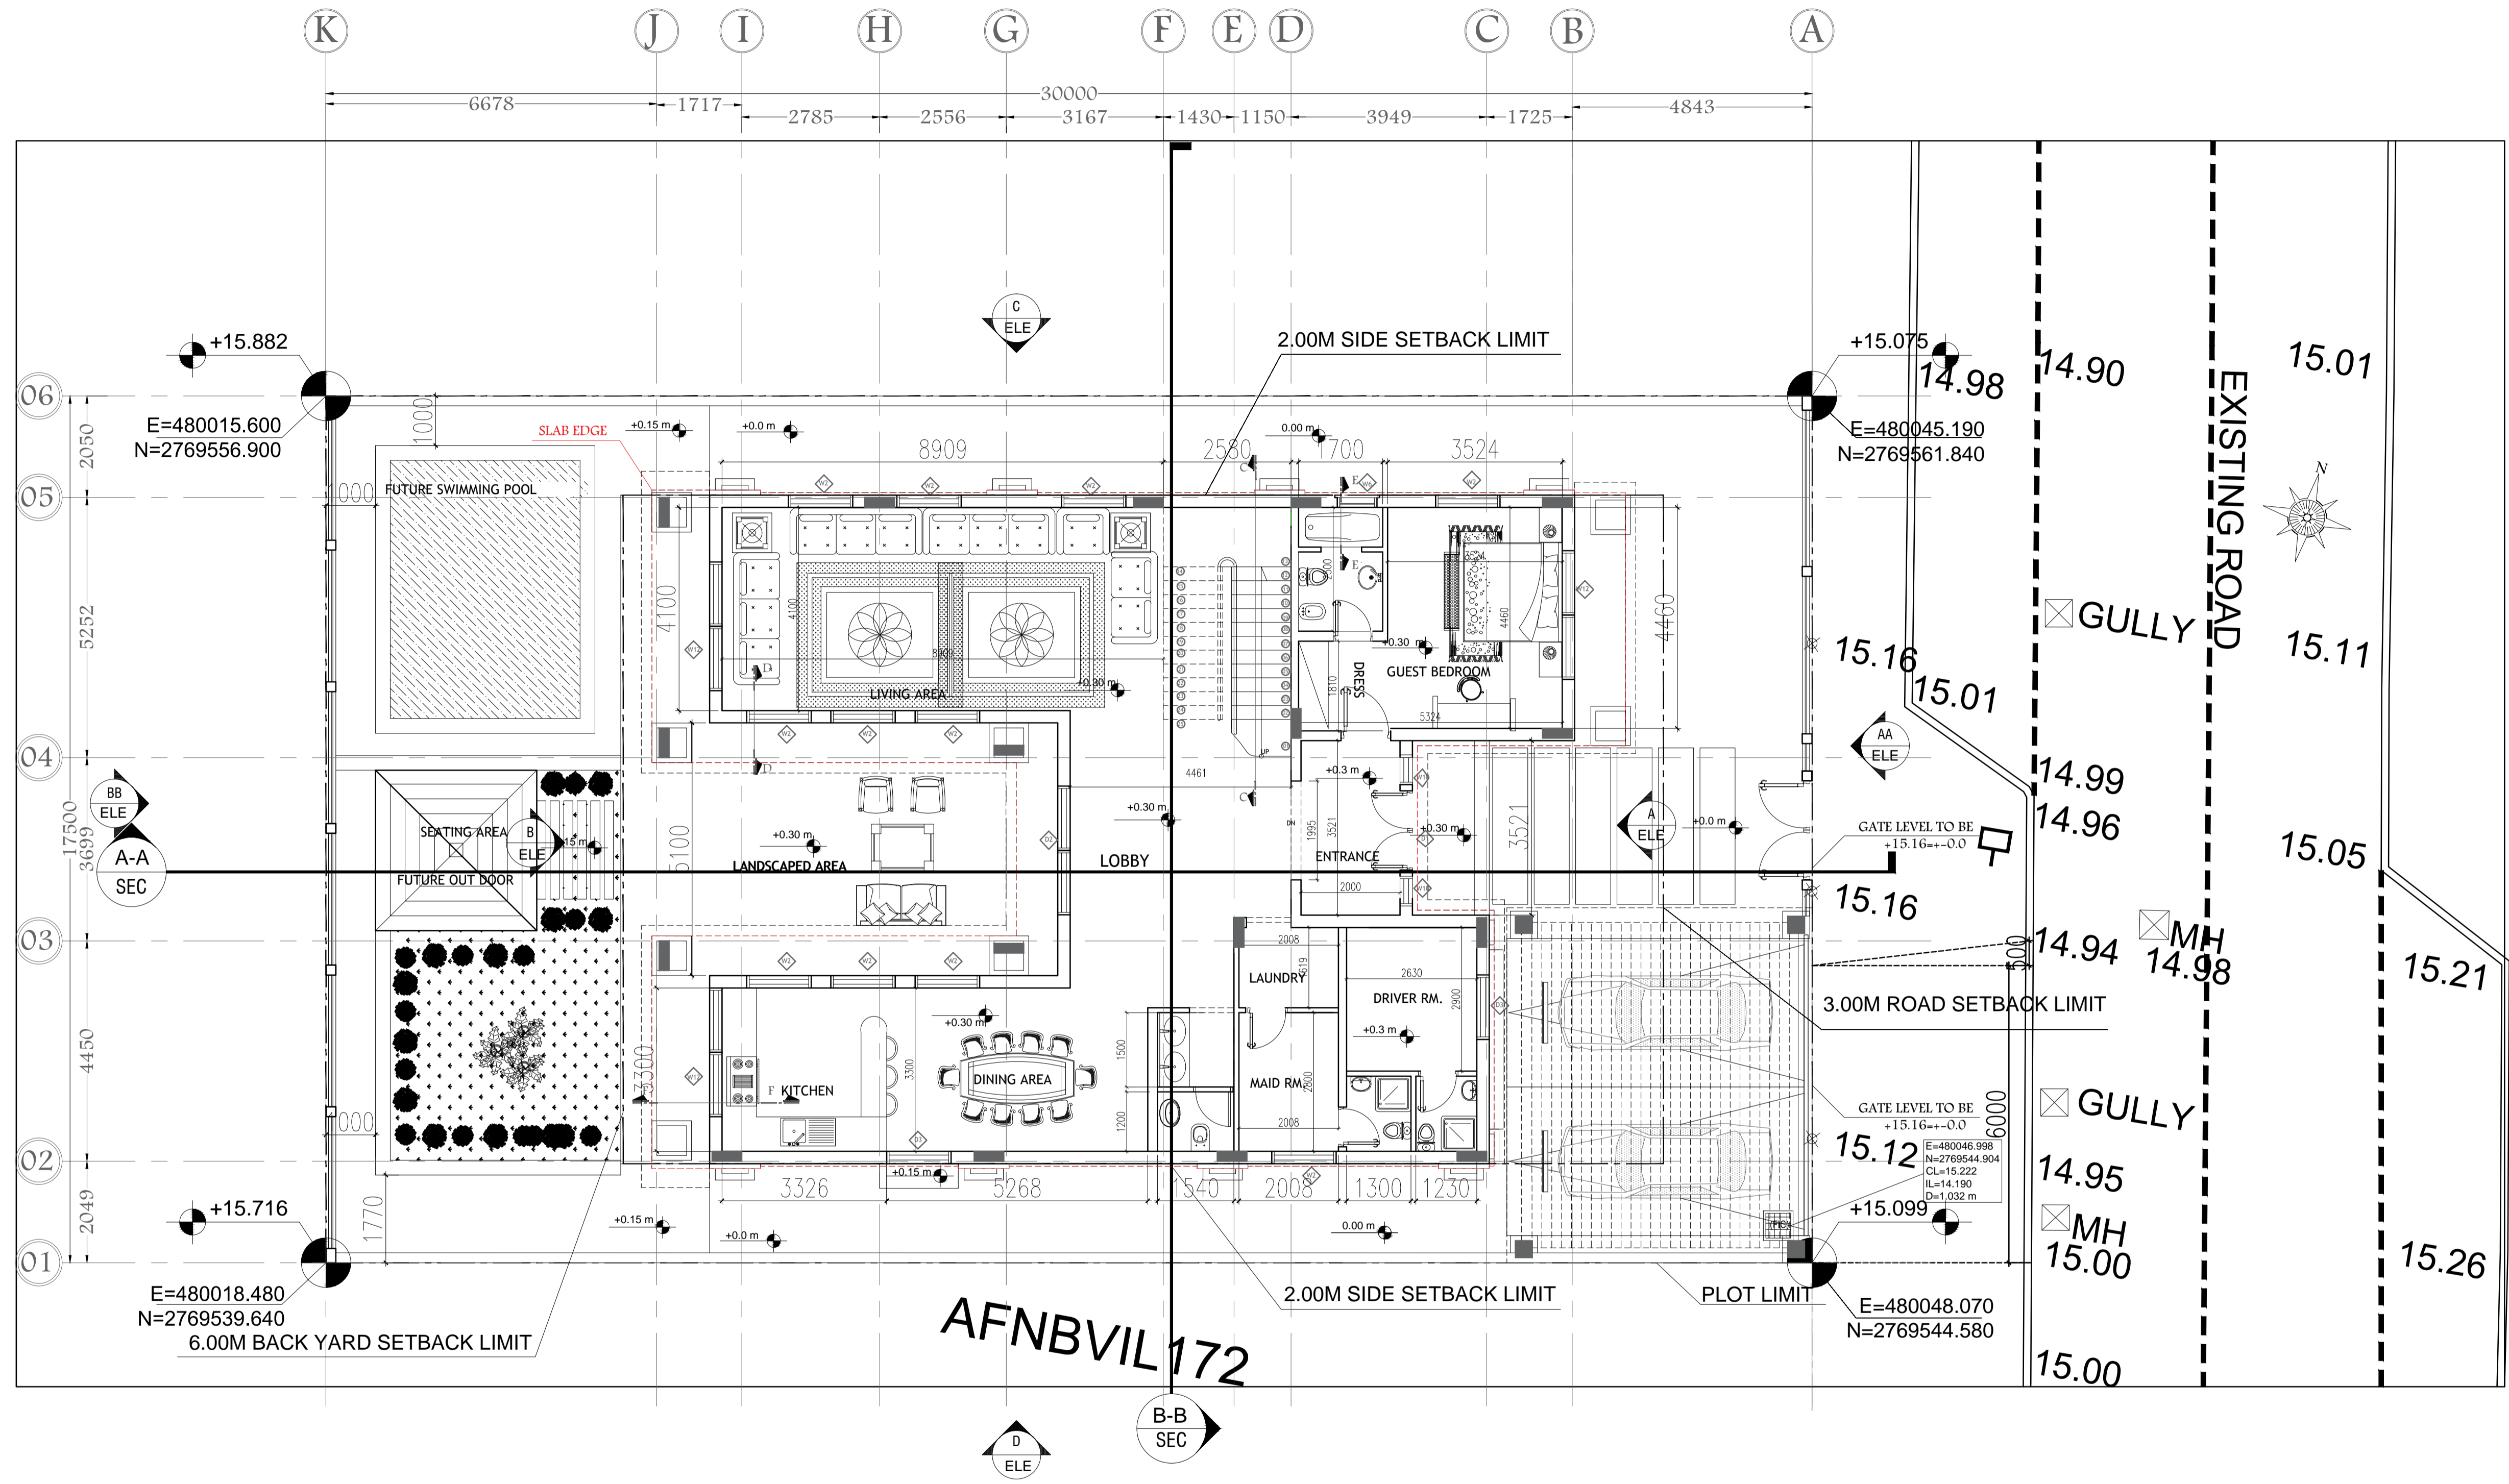

NOTES:

- THIS DRAWING IS THE PROPERTY OF : NOBLE ENGINEERING CONSULTANTS P.O.Box 183231, DUBAI. IT IS FORBIDDEN TO PRODUCE ITS CONTENTS IN ANY FORM, EXCEPT FOR THE INTENDED PURPOSE.
- THIS DRAWING IS NOT TO BE SCALED. THE STATED DIMENSIONS ONLY ARE TO BE CONSIDERED.
- THE DISCREPANCIES ARE TO BE BROUGHT TO THE ATTENTION AND RESOLVED BY PIONEERS OF EXPERTS ENGINEERING CONSULTANT BEFORE COMMENCEMENT OF ANY WORK.

NOTE:
THE FIC COVER LEVEL MAY SUBJECT TO CHANGE BASED ON PROPOSED DESIGN. IT IS TPD'S RESPONSIBILITY TO MATCH FIC LEVEL TO PLOTS PROPOSED LEVELS WITH NO CHANGE ON IL AND MIN. DEPTH OF MANHOLE SHOULD BE 1.20



No	DESCRIPTION	DATE	DRWN	CHKD

STATUS: CONCEPT SUBMISSION
OWNER: **ABDULAZIZ ALNOWAISER**

PROJECT: **VILLA G+1**

DESIGN HEIGHT: G+1	CONSTRUCTION: G+1
LOCATION: JABAL ALI 1ST	PLOT No: AFNBVIL 171

CONSULTANT:

NOBLE ENGINEERING CONSULTANT
HEAD OFFICE : OFFICE 402- ROYAL PLAZA BUILDING- RIGGA ROAD - DIERA, DUBAI - U.A.E. P.O.BOX: 183231 DUBAI- UAE. TEL : 00971 4 2824747; FAX : 00971 4 2822297

DWG TITLE: **GROUND FLOOR**

SCALE: NTS	DATE: AUG 2020
ASST./DRAFT: AYAH	CHK. ARCH: KASSAR ENG NO. 111454
DISCIPLINE: ARCHITECTURE	CHK. STR. ENG: M.DIAB ENG NO. 116846
PROJECT No: ---	DWG No: AR-1-02 Se. No. ---

Nakheel Community Planning & Management
Development Control & Planning Approval

DD **DETAILED DESIGN APPROVAL**

This stamp is related to the plot respective NOC and its associated comments only. The consultant/contractor will be held responsible for provided dimensions and information within these drawings or for breaching DCR. Nakheel accepts no responsibility for these matters. It is the plot owner's responsibility to ensure all approvals without affecting the project. This stamp is for information only and does not constitute a drawing. It may be fulfilled within next submission. This review is limited to the plot owner and cannot be transferred without Nakheel's consent.

Sara Alkhatat
Sara Alkhatat
Sep 15 2020 11:37 AM

SCALE **NTS**